


Przebudowa drogi powiatowej Balice - Rzadkwin od km 6+200 do km 7+200

PIK: 6950,00

Skala 1:100/100

- ŚCIERALNA = 0,22m<sup>2</sup>
- WIĄŻĄCA = 0,00m<sup>2</sup>
- WYRÓW. = 0,14m<sup>2</sup>
- FREZOWANIE = 0,00m<sup>2</sup>
- NASYP = 0,41m<sup>2</sup>
- WYKOP = 0,28m<sup>2</sup>

P.P. = 93,00

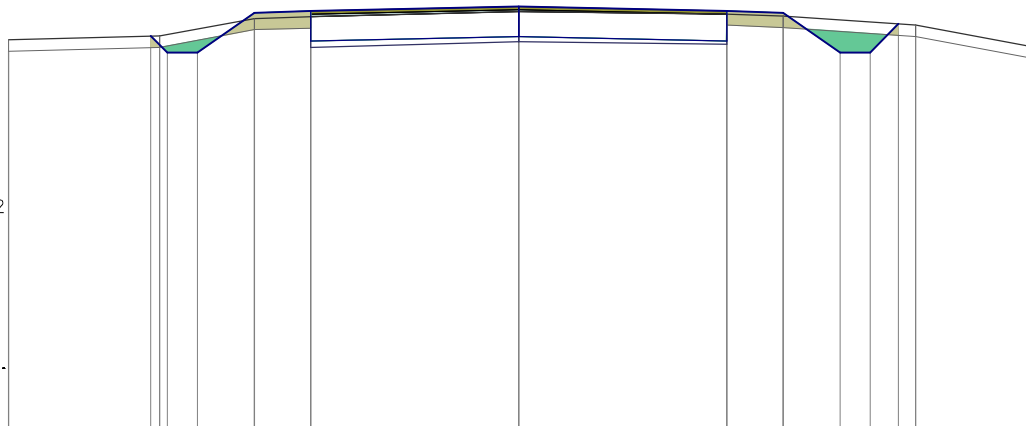


RZĘDNE PROJEKTOWANE			-98,18	-97,96	-97,96		-98,48	-98,51		-98,57		-98,51	-98,48	-97,96	-97,96	-98,34			
RZĘDNE FREZOWANIA								-98,43		-98,50		-98,47							
RZĘDNE TERENU	-98,13		98,18			98,41		98,43		98,50		98,47	98,44			98,32		98,04	
ODLEGŁOŚCI	-6,75	-4,87	-4,75	-4,65	-4,25	-3,50	-2,75		0,00		2,75	3,50	4,25	4,65	5,02	5,25		6,75	

PIK: 7000,00

Skala 1:100/100

- ŚCIERALNA = 0,22m<sup>2</sup>
- WIĄŻĄCA = 0,00m<sup>2</sup>
- WYRÓW. = 0,00m<sup>2</sup>
- FREZOWANIE = 0,05m<sup>2</sup>
- NASYP = 0,35m<sup>2</sup>
- WYKOP = 0,46m<sup>2</sup>

P.P. = 94,00

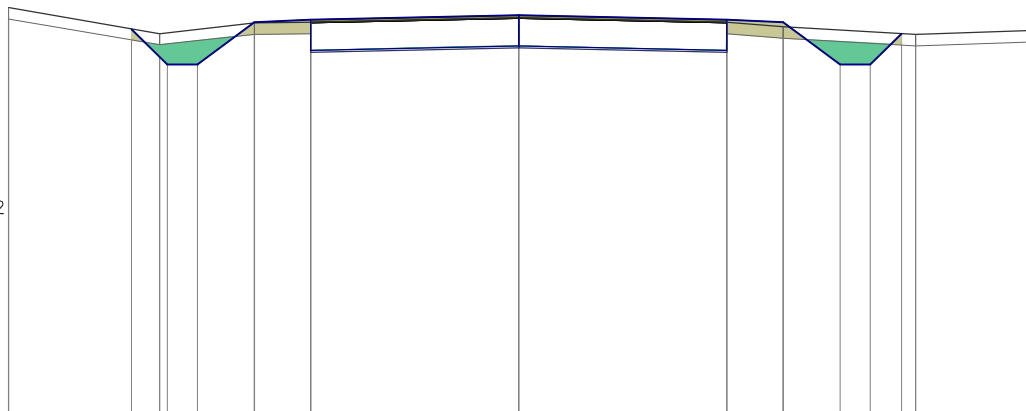

RZĘDNE PROJEKTOWANE			-99,09	-98,62	-98,62		-99,18	-99,21		-99,27		-99,21	-99,18	-98,62	-98,62	-99,03		
RZĘDNE FREZOWANIA								-99,17		-99,23		-99,17						
RZĘDNE TERENU	-99,37		99,03			99,17		99,18		99,24		99,18	99,12			99,02		99,07
ODLEGŁOŚCI	-6,75	-5,12	-4,75	-4,65	-4,25	-3,50	-2,75		0,00		2,75	3,50	4,25	4,65	5,06	5,25		6,75