


Przebudowa drogi powiatowej Balice - Rzadkwin od km 6+200 do km 7+200

PIK: 7100,00

Skala 1:100/100

- ŚCIERALNA = 0,22m<sup>2</sup>
- WIĄŻĄCA = 0,00m<sup>2</sup>
- WYRÓW. = 0,12m<sup>2</sup>
- FREZOWANIE = 0,04m<sup>2</sup>
- NASYP = 0,37m<sup>2</sup>
- WYKOP = 0,73m<sup>2</sup>

P.P. = 95,00

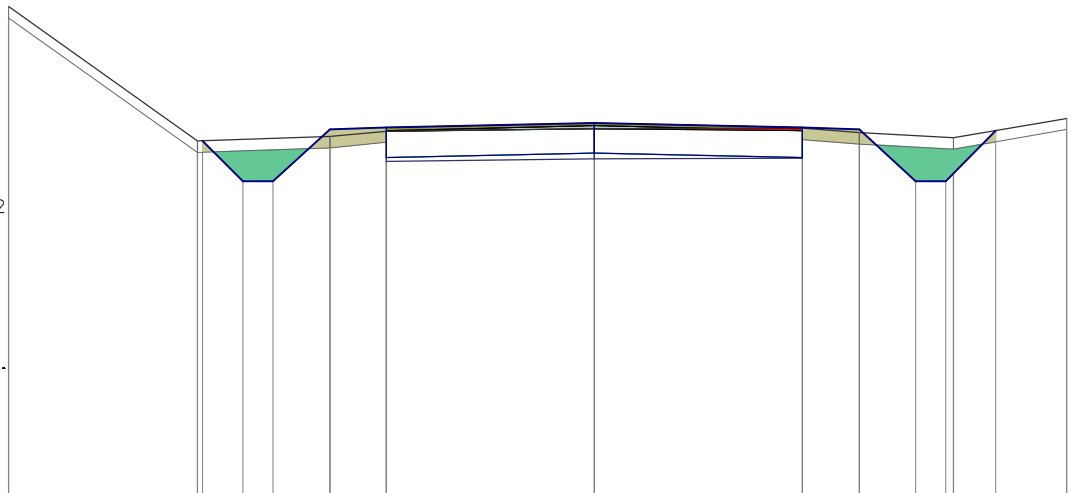


RZĘDNE PROJEKTOWANE			-99,72	-99,19	-99,19	-99,87	-99,90		-99,96		-99,90	-99,87	-99,19	-99,19	-99,86
RZĘDNE FREZOWANIA							-99,85		-99,88		-99,86				
RZĘDNE TERENU	101,50		99,72			99,78	99,85		99,88		99,89	99,83		99,76	100,02
ODLEGŁOŚCI	-7,75		-5,25	-5,18	-4,65	-4,25	-3,50	-2,75	0,00		2,75	3,50	4,25	4,65	4,75

PIK: 7150,00

Skala 1:100/100

- ŚCIERALNA = 0,22m<sup>2</sup>
- WIĄŻĄCA = 0,00m<sup>2</sup>
- WYRÓW. = 0,14m<sup>2</sup>
- FREZOWANIE = 0,00m<sup>2</sup>
- NASYP = 0,36m<sup>2</sup>
- WYKOP = 0,69m<sup>2</sup>

P.P. = 94,00

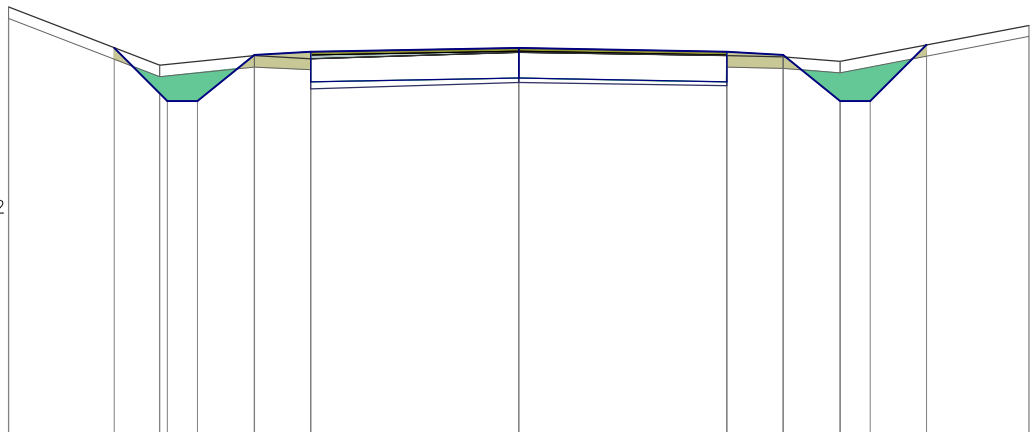

RZĘDNE PROJEKTOWANE			-99,15	-98,45	-98,45	-99,06	-99,10		-99,15		-99,10	-99,06	-98,45	-98,45	-99,19
RZĘDNE FREZOWANIA							-99,01		-99,09		-99,05				
RZĘDNE TERENU	99,69		98,92			99,05	99,01		99,09		99,05	99,03		98,97	99,45
ODLEGŁOŚCI	-6,75		-5,35	-4,75	-4,65	-4,25	-3,50	-2,75	0,00		2,75	3,50	4,25	4,65	5,39