


PIK: 2790,00

Skala 1:100/50

- ŚCIERALNA = 0,26m²
- WIĄŻĄCA = 0,00m²
- WYRÓW. = 0,00m²
- FREZOWANIE = 0,23m²
- NASYP = 0,10m²
- WYKOP = 0,50m²

P.P. = 100,00

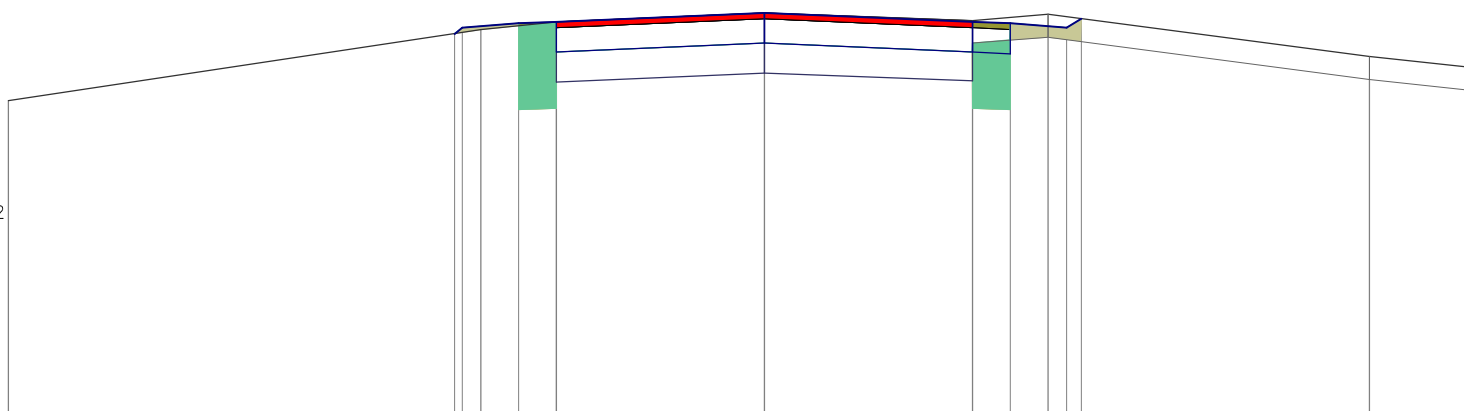


RZĘDNE PROJEKTOWANE		-102,53	-102,57	-102,60	-102,61		-102,67		-102,61	-102,60	-102,57	-102,63	
RZĘDNE FREZOWANIA					-102,57		-102,63		-102,57				
RZĘDNE TERENU	-102,09		102,56		-102,61		-102,67		102,62	102,66			102,38
ODLEGŁOŚCI	-10,00	-4,10	-4,00	-3,75	-3,25	-2,75	0,00		2,75	3,25	3,75	4,00	4,19
													8,00
													9,50

PIK: 2810,00

Skala 1:100/50

- ŚCIERALNA = 0,26m²
- WIĄŻĄCA = 0,33m²
- WYRÓW. = 0,01m²
- FREZOWANIE = 0,00m²
- NASYP = 0,23m²
- WYKOP = 0,46m²

P.P. = 99,00

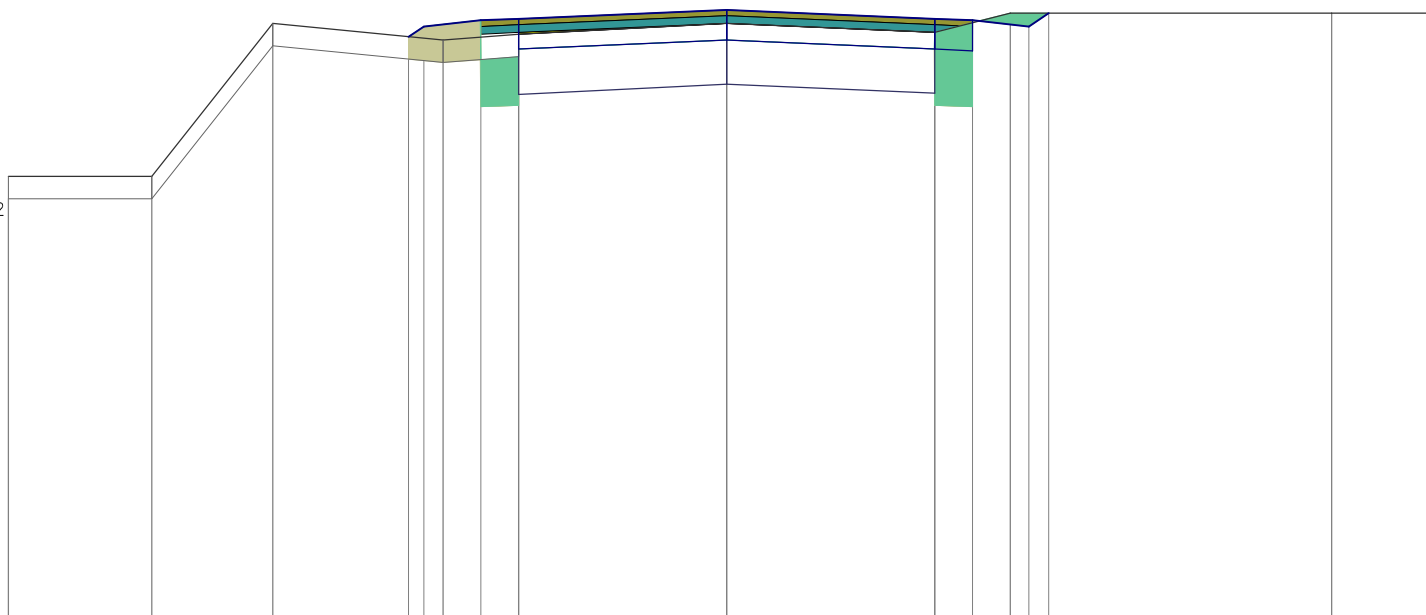

RZĘDNE PROJEKTOWANE				-102,83	-102,90	-102,94	-102,95		103,01		-102,95	-102,94		-102,90	-102,99	
RZĘDNE FREZOWANIA							-102,85		-102,92		-102,86					
RZĘDNE TERENU	101,91	101,91	102,92	102,81	102,81	102,85	102,85	102,92	102,92	102,86	102,99	102,99	102,99	102,99	102,99	102,99
ODLEGŁOŚCI	-9,50	-7,60	-6,00	-4,21	-4,00	-3,75	-3,25	-2,75	0,00	2,75	3,25	3,75	4,00	4,26	8,00	9,50

PIK: 2850,00

Skala 1:100/50

- ŚCIERALNA = 0,26m²
- WIĄŻĄCA = 0,33m²
- WYRÓW. = 0,27m²
- FREZOWANIE = 0,00m²
- NASYP = 0,64m²
- WYKOP = 0,27m²


P.P. = 99,00

RZĘDNE PROJEKTOWANE				-102,53	-102,69	-102,72	-102,74		-102,79		-102,74	-102,72	-102,69	-102,55					
RZĘDNE FREZOWANIA							-102,57		-102,66		-102,61								
RZĘDNE TERENU	-101,35	-101,35		-102,66		102,46		102,57	102,66		102,61	102,65		102,36	101,55				
ODLEGŁOŚCI	-10,50	-9,00		-6,00		-4,49	-4,00	-3,75	-3,25	-2,75	0,00	2,75	3,25	3,75	4,00	4,41	5,70	8,00	10,50

PIK: 2900,00

Skala 1:100/50

- ŚCIERALNA = 0,26m²
- WIĄŻĄCA = 0,33m²
- WYRÓW. = 0,32m²
- FREZOWANIE = 0,00m²
- NASYP = 0,78m²
- WYKOP = 0,25m²

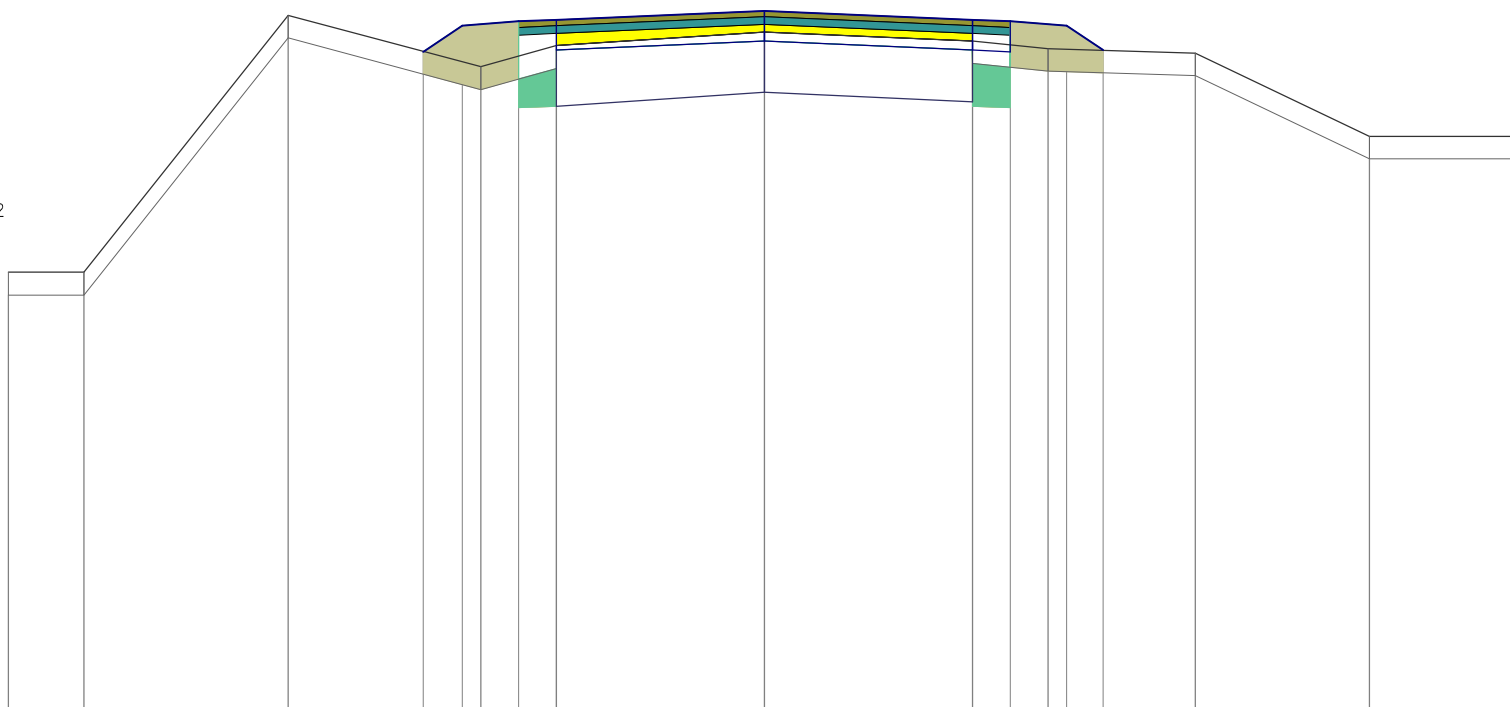

P.P. = 98,00


RZĘDNE PROJEKTOWANE				-102,36	-102,53	-102,56	-102,57		-102,63		-102,57	-102,56	-102,53	-102,37		
RZĘDNE FREZOWANIA							-102,40		-102,49		-102,43					
RZĘDNE TERENU	100,90	100,90			102,26		102,40		102,49		102,43		102,38		102,35	
ODLEGŁOŚCI	-10,00	-9,00		-4,51	-4,00	-3,75	-3,25	-2,75	0,00		2,75	3,25	3,75	4,00	4,48	5,70

PIK: 2950,00

Skala 1:100/50

- ŚCIERALNA = 0,26m²
- WIĄŻĄCA = 0,33m²
- WYRÓW. = 0,36m²
- FREZOWANIE = 0,00m²
- NASYP = 0,90m²
- WYKOP = 0,23m²

P.P. = 99,00

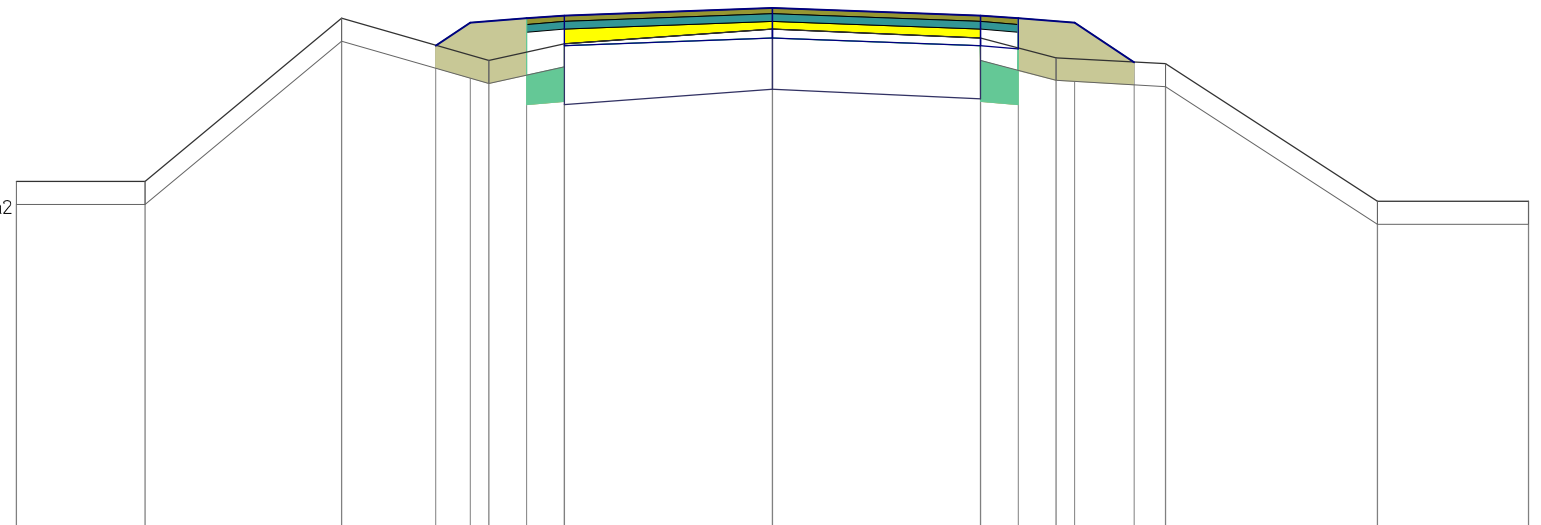


RZĘDNE PROJEKTOWANE				-102,22	-102,37	-102,40	-102,42		-102,47		-102,42	-102,40	-102,37	-102,11			
RZĘDNE FREZOWANIA							-102,23		-102,33		-102,27						
RZĘDNE TERENU	101,32	101,32	102,40	102,12	102,23	102,33	102,47	102,27	102,14	102,10	101,19	101,19					
ODLEGŁOŚCI	-10,00	-8,30	-5,70	-4,45	-4,00	-3,75	-3,25	-2,75	0,00	2,75	3,25	3,75	4,00	4,78	5,20	8,00	10,00

PIK: 3000,00

Skala 1:100/50

- ŚCIERALNA = 0,26m²
- WIĄŻĄCA = 0,33m²
- WYRÓW. = 0,34m²
- FREZOWANIE = 0,00m²
- NASYP = 1,77m²
- WYKOP = 0,22m²

P.P. = 99,00

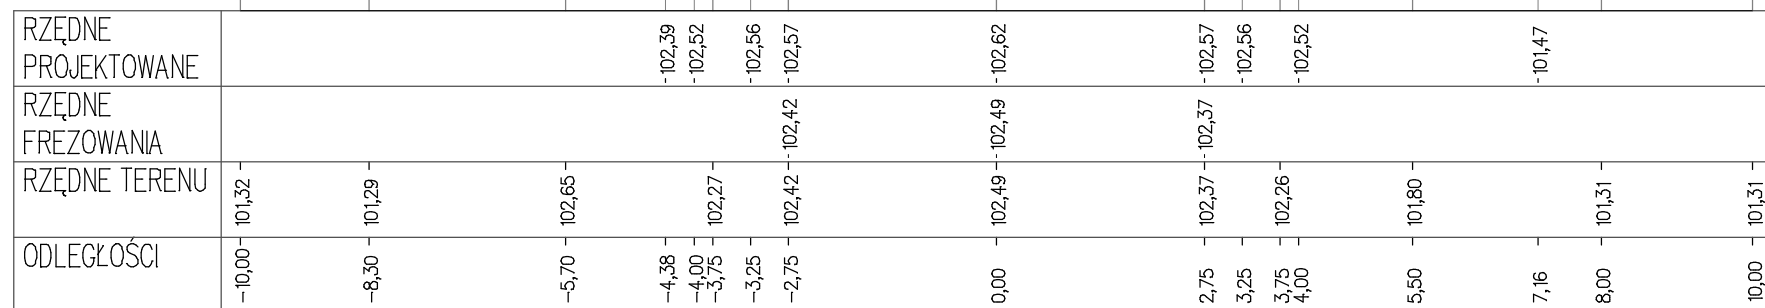


PIK: 3050,00

Skala 1:100/50

- ŚCIERALNA = 0,26m²
- WIĄŻĄCA = 0,33m²
- WYRÓW. = 0,41m²
- FREZOWANIE = 0,00m²
- NASYP = 0,88m²
- WYKOP = 0,23m²

P.P. = 99,00

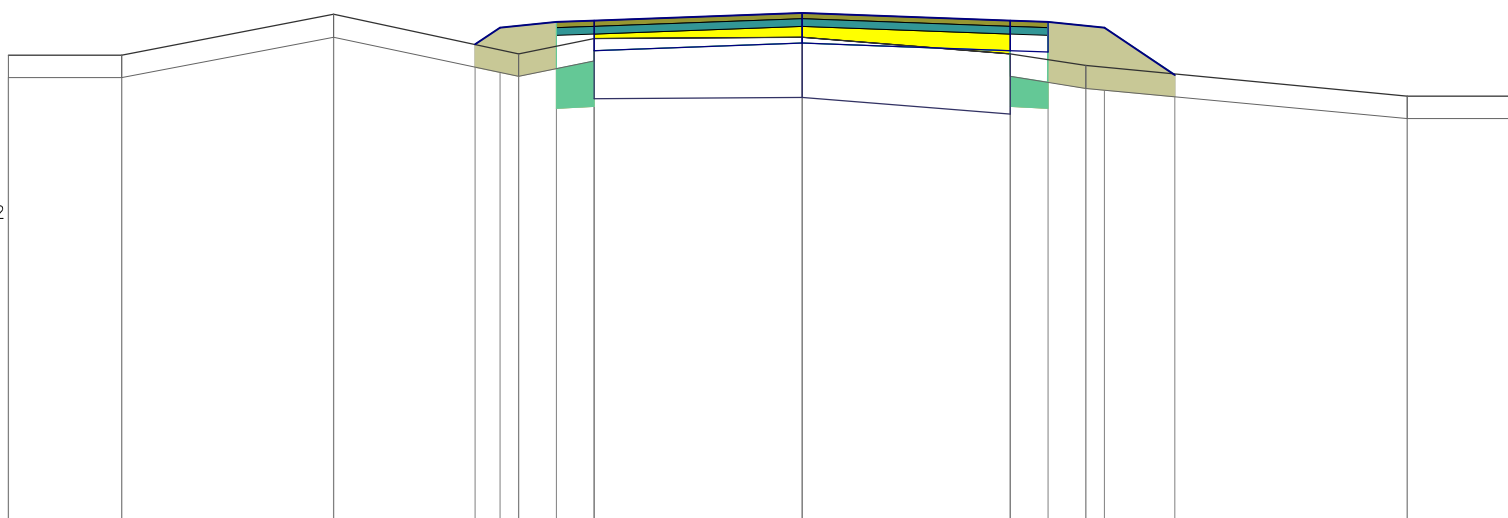

RZĘDNE PROJEKTOWANE				-102,15	-102,26	-102,30	-102,31		-102,36		-102,31	-102,30	-102,26	-101,95	
RZĘDNE FREZOWANIA							-102,19		-102,20		-102,09				
RZĘDNE TERENU	102,08	102,08	102,35		102,09		102,19		102,20		102,09	102,01			101,81
ODLEGŁOŚCI	-10,50	-9,00	-6,20	-4,33	-4,00	-3,75	-3,25	-2,75	0,00		2,75	3,25	3,75	4,00	4,93

PIK: 3100,00

Skala 1:100/50

- ŚCIERALNA = 0,26m²
- WIĄŻĄCA = 0,33m²
- WYRÓW. = 0,22m²
- FREZOWANIE = 0,00m²
- NASYP = 0,69m²
- WYKOP = 0,27m²

P.P. = 99,00


RZĘDNE PROJEKTOWANE				-102,66	-102,74	-102,78	-102,79		-102,84		-102,79	-102,78	-102,74	-102,53	
RZĘDNE FREZOWANIA							-102,65		-102,71		-102,67	-102,78	-102,74		
RZĘDNE TERENU	-102,09	-102,09	-102,90	-102,54	-102,54	-102,65	-102,65	-102,71	-102,71	-102,67	-102,59	-102,59	-102,29	-102,29	-102,29
ODLEGŁOŚCI	-10,00	-8,00	-5,20	-4,24	-4,00	-3,75	-3,25	-2,75	0,00	2,75	3,25	3,75	4,00	4,64	8,00

PIK: 3150,00

Skala 1:100/50

- ŚCIERALNA = 0,26m²
- WIĄŻĄCA = 0,33m²
- WYRÓW. = 0,23m²
- FREZOWANIE = 0,00m²
- NASYP = 0,51m²
- WYKOP = 0,30m²

P.P. = 99,00

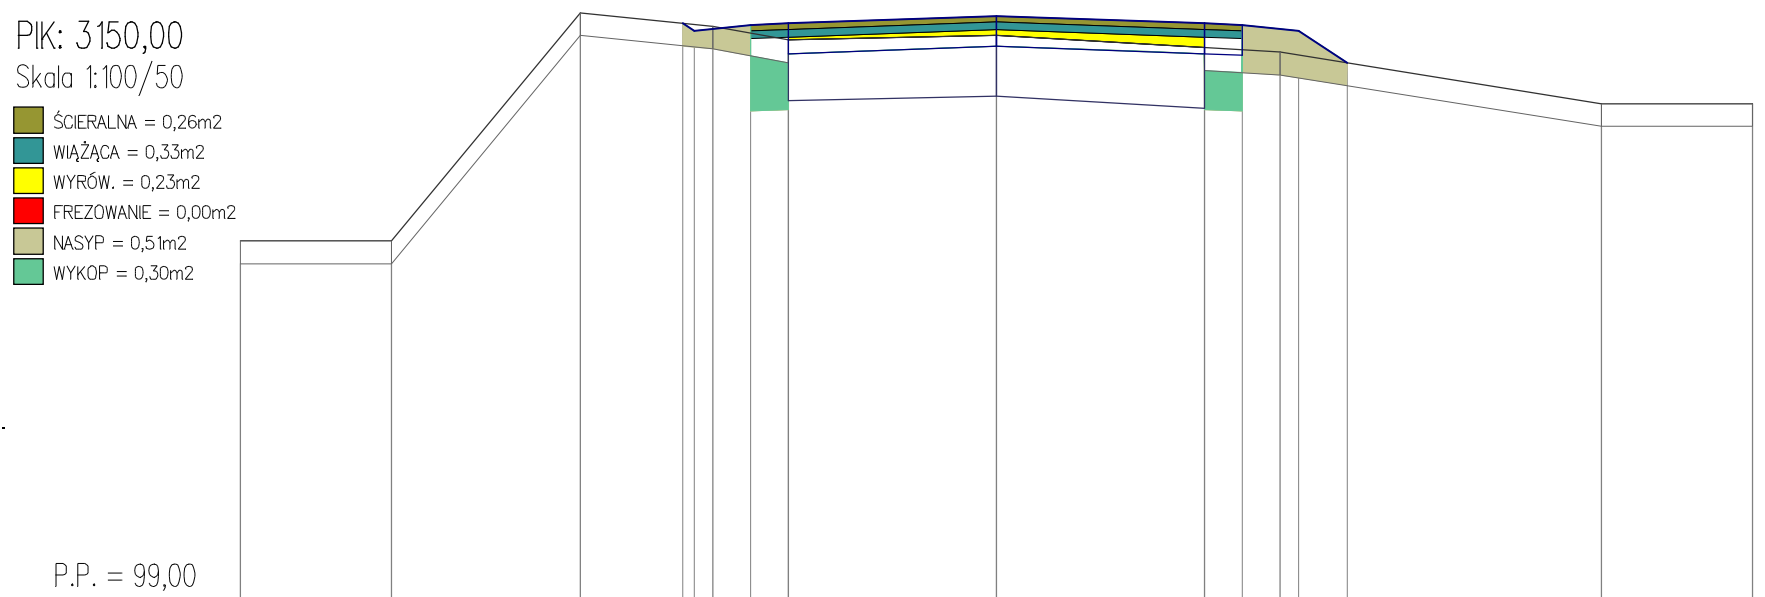


RZĘDNE PROJEKTOWANE				-102,83	-102,78	-102,82	-102,83		-102,88		-102,83	-102,82	-102,78	-102,57	
RZĘDNE FREZOWANIA							-102,72		-102,75		-102,67		-102,78		
RZĘDNE TERENU	-101,39	-101,39	-102,90	-102,81	-102,81	-102,72	-102,72	-102,75	-102,75	-102,67	-102,64	-102,64	-102,57	-102,30	-102,30
ODLEGŁOŚCI	-10,00	-8,00	-5,50	-4,15	-4,00	-3,75	-3,25	-2,75	0,00	2,75	3,25	3,75	4,00	4,64	8,00

PIK: 3200,00

Skala 1:100/50

- ŚCIERALNA = 0,26m²
- WIĄŻĄCA = 0,33m²
- WYRÓW. = 0,30m²
- FREZOWANIE = 0,00m²
- NASYP = 0,62m²
- WYKOP = 0,27m²

P.P. = 99,00

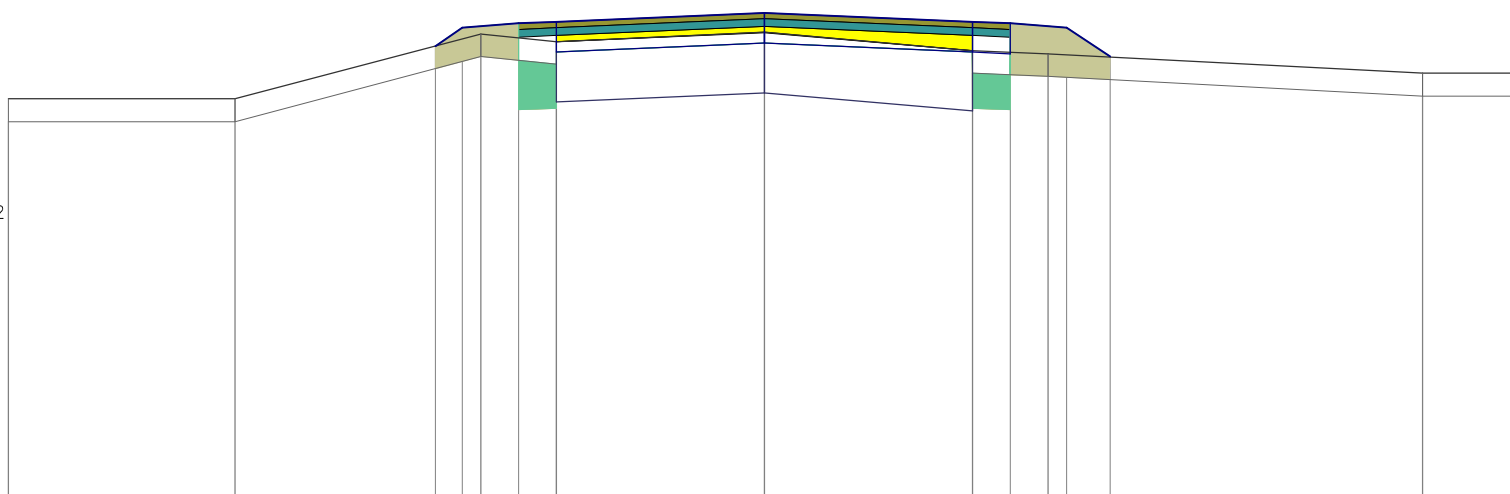


RZĘDNE PROJEKTOWANE				-101,99	-102,11	-102,14	-102,15		-102,21		-102,15	-102,14	-102,11	-101,92		
RZĘDNE FREZOWANIA							-102,02		-102,08		-101,96					
RZĘDNE TERENU	101,64	101,64		102,07	102,02	102,02	102,08	102,08	102,08	101,96	101,94	101,94			101,81	101,81
ODLEGŁOŚCI	-10,00	-7,00	-4,35	-4,00	-3,75	-3,25	-2,75	0,00	2,75	3,25	3,75	4,00	4,57	8,70	10,00	

PIK: 3250,00

Skala 1:100/50

- ŚCIERALNA = 0,26m²
- WIĄŻĄCA = 0,33m²
- WYRÓW. = 0,51m²
- FREZOWANIE = 0,00m²
- NASYP = 0,72m²
- WYKOP = 0,23m²

P.P. = 98,00

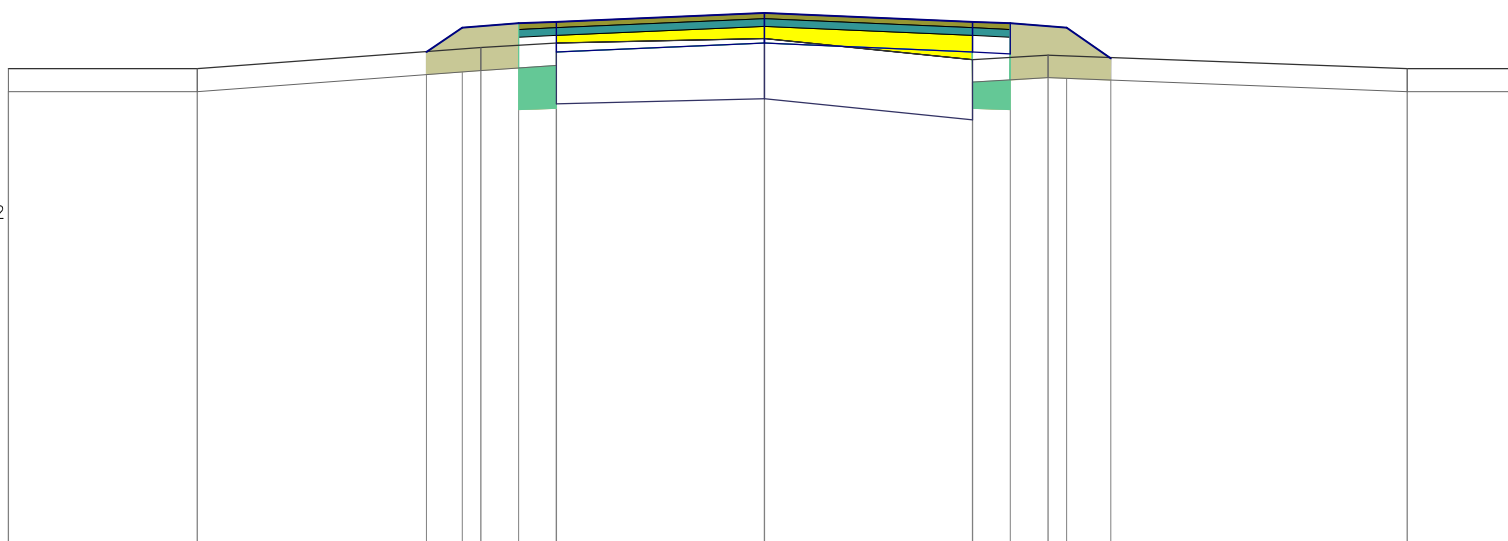

RZĘDNE PROJEKTOWANE				-101,27	-101,43	-101,46	-101,47		-101,53		-101,47	-101,46	-101,43	-101,23		
RZĘDNE FREZOWANIA							-101,33		-101,36		-101,22					
RZĘDNE TERENU	101,16	101,16			101,30		101,33		101,36		101,22		101,25		101,16	101,16
ODLEGŁOŚCI	-10,00	-7,50	-4,47	-4,00	-3,75	-3,25	-2,75	0,00		2,75	3,25	3,75	4,00	4,58	8,50	10,00

PIK: 3300,00

Skala 1:100/50

- ŚCIERALNA = 0,26m²
- WIĄŻĄCA = 0,33m²
- WYRÓW. = 0,32m²
- FREZOWANIE = 0,00m²
- NASYP = 0,81m²
- WYKOP = 0,26m²

P.P. = 97,00


RZĘDNE PROJEKTOWANE				-100,43	-100,75	-100,78	-100,79		-100,85		-100,79	-100,78	-100,75	-100,60		
RZĘDNE FREZOWANIA							-100,67		-100,71		-100,60					
RZĘDNE TERENU	100,09	100,09			100,59		100,67		100,71		100,60	100,61			100,54	100,54
ODLEGŁOŚCI	-10,00	-7,50		-4,97	-4,00	-3,75	-3,25	-2,75	0,00		2,75	3,25	3,75	4,00	4,45	

PIK: 3350,00

Skala 1:100/50

- ŚCIERALNA = 0,26m²
- WIĄŻĄCA = 0,33m²
- WYRÓW. = 0,37m²
- FREZOWANIE = 0,00m²
- NASYP = 0,97m²
- WYKOP = 0,24m²

P.P. = 97,00

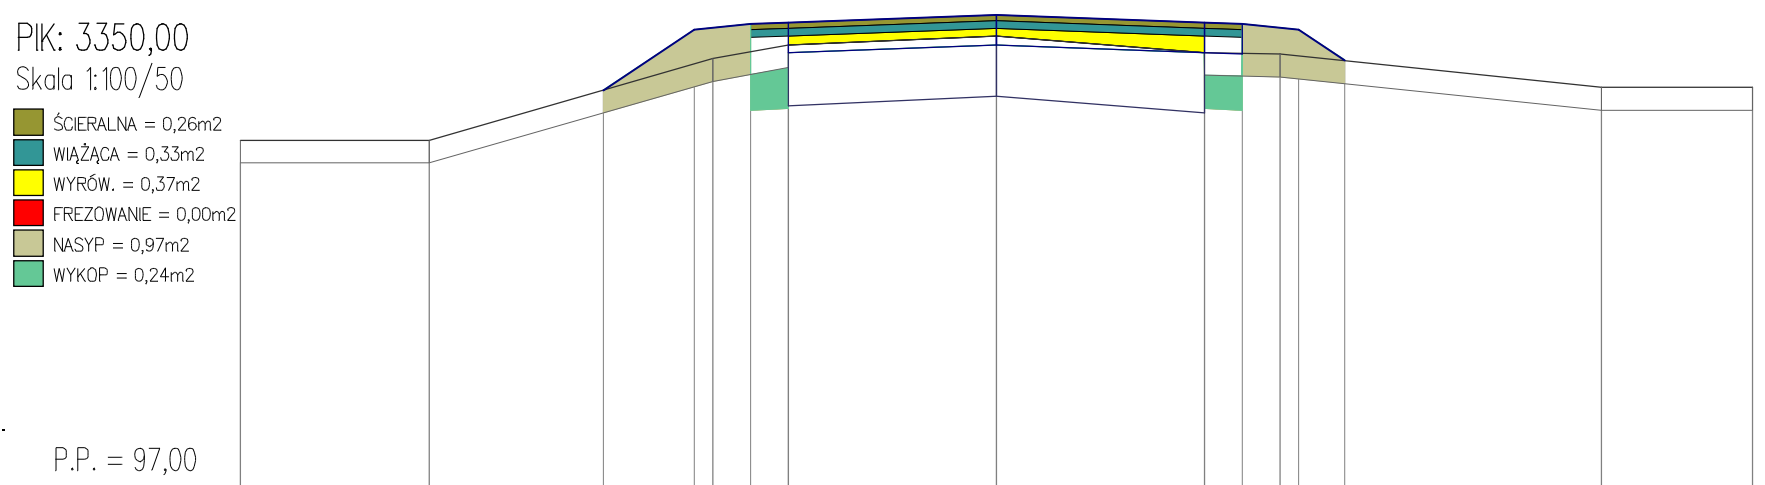


RZĘDNE PROJEKTOWANE			-99,62	-100,02	-100,06	-100,07		-100,12		-100,07	-100,06	-100,02		
RZĘDNE FREZOWANIA						-99,92		-99,98		-99,87				
RZĘDNE TERENU	-99,29	99,29		99,83		99,92		99,98		99,87	99,86		99,64	99,64
ODLEGŁOŚCI	-10,00	-7,50	-5,20	-4,00	-3,75	-3,25	-2,75	0,00		2,75	3,25	3,75	4,00	4,61

PIK: 3400,00

Skala 1:100/50

- ŚCIERALNA = 0,26m²
- WIĄŻĄCA = 0,33m²
- WYRÓW. = 0,27m²
- FREZOWANIE = 0,00m²
- NASYP = 0,75m²
- WYKOP = 0,26m²

P.P. = 96,00

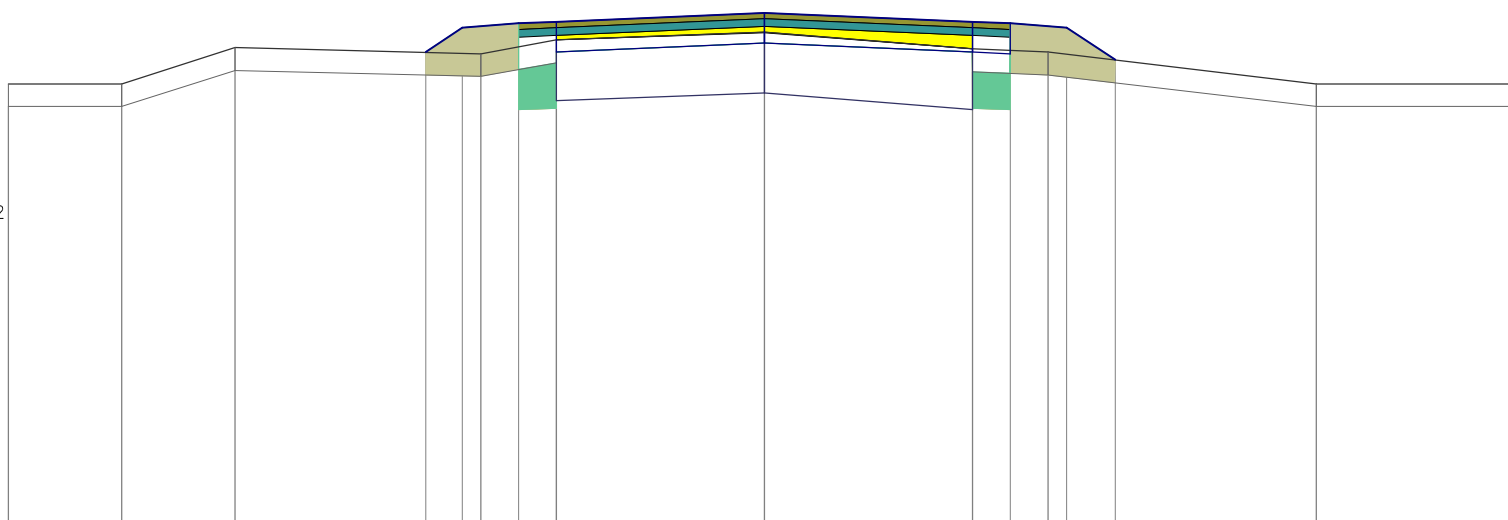


RZĘDNE PROJEKTOWANE					-99,13	-99,29	-99,32	-99,33		-99,39		-99,33	-99,32	-99,29	-99,08	
RZĘDNE FREZOWANIA								-99,21		-99,26		-99,15				
RZĘDNE TERENU	-96,92	-96,92	-99,16		-99,12	99,12	-3,25	99,21	-99,21	99,26	-99,26	99,15	99,13		98,92	98,92
ODLEGŁOŚCI	-10,00	-8,50	-7,00	-4,48	-4,00	-3,75	-3,25	-2,75	0,00	99,26	-99,26	99,15	3,25	3,75	4,00	4,64

PIK: 3450,00

Skala 1:100/50

- ŚCIERALNA = 0,26m²
- WIĄŻĄCA = 0,33m²
- WYRÓW. = 0,27m²
- FREZOWANIE = 0,00m²
- NASYP = 0,84m²
- WYKOP = 0,26m²

P.P. = 95,00

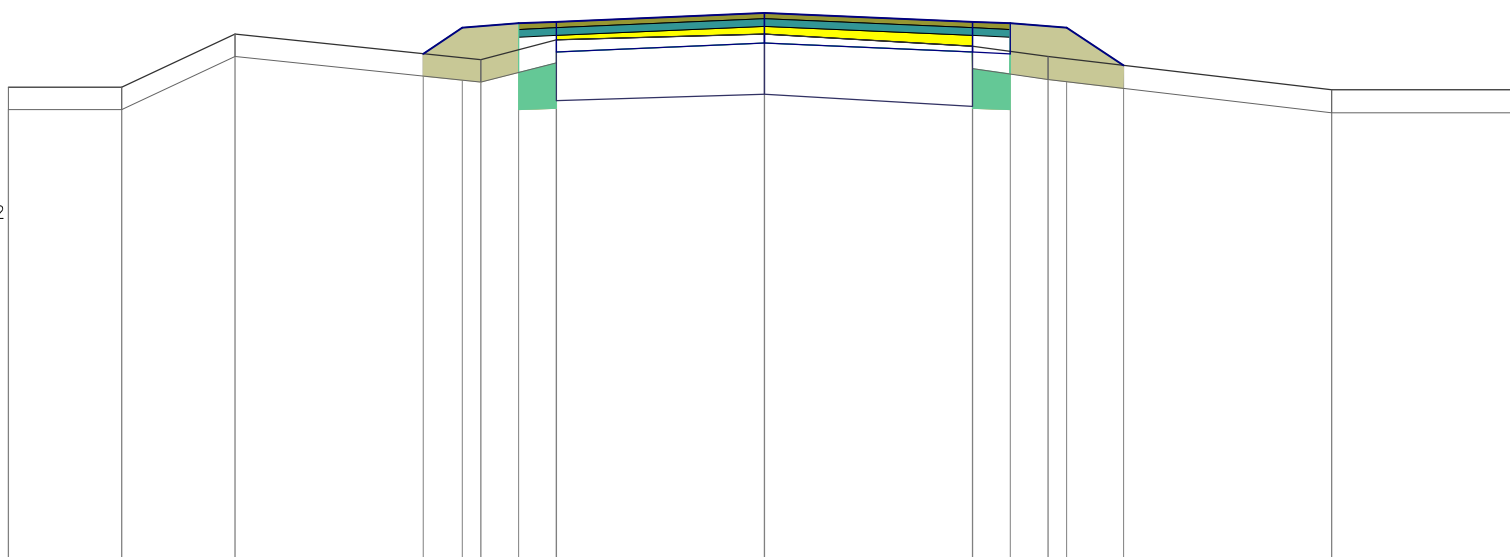


RZĘDNE PROJEKTOWANE				-98,36	-98,53	-98,56	-98,57		-98,63		-98,57	-98,56	-98,53	-98,28		
RZĘDNE FREZOWANIA							-98,45		-98,49		-98,41					
RZĘDNE TERENU	98,14	98,14	98,49		98,32	98,45	98,45	98,49	98,49	98,41	98,34	98,34		98,12	98,12	
ODLEGŁOŚCI	-10,00	-8,50	-7,00	-4,51	-4,00	-3,75	-3,25	-2,75	0,00	2,75	3,25	3,75	4,00	4,75	7,50	10,00

PIK: 3500,00

Skala 1:100/50

- ŚCIERALNA = 0,26m²
- WIĄŻĄCA = 0,33m²
- WYRÓW. = 0,21m²
- FREZOWANIE = 0,00m²
- NASYP = 0,80m²
- WYKOP = 0,28m²

P.P. = 95,00

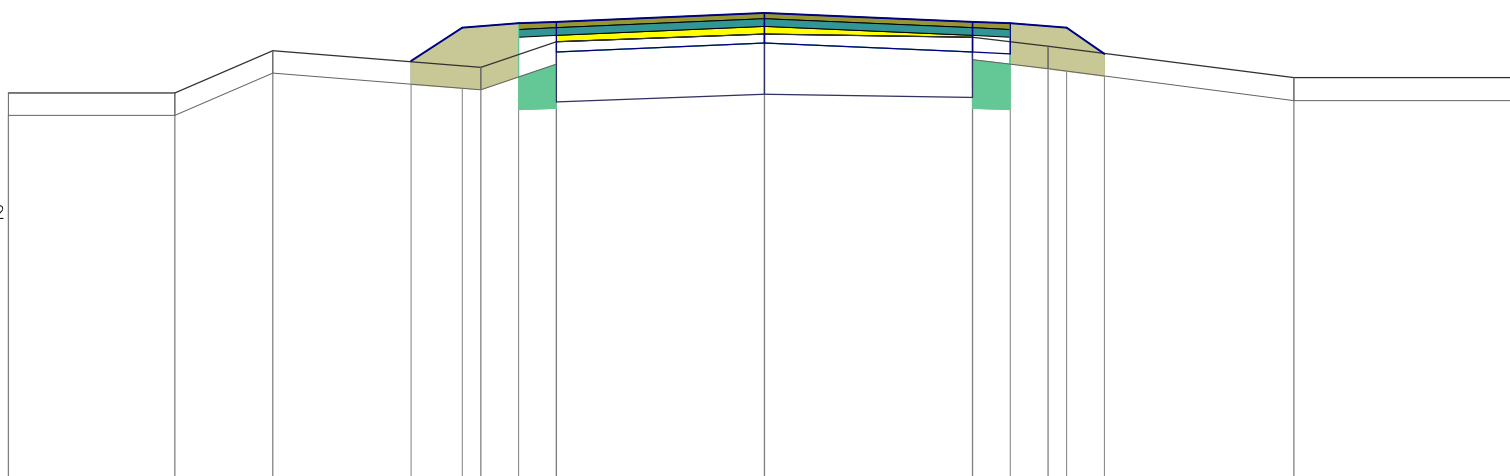


RZĘDNE PROJEKTOWANE				-97,78	-98,00	-98,03	-98,04		-98,10		-98,04	-98,03	-98,00	-97,83	
RZĘDNE FREZOWANIA							-97,91		-97,96		-97,94				
RZĘDNE TERENU	-97,57	-97,57	-97,85		-97,74		-97,91		-97,96		-97,94	-97,88		-97,67	-97,67
ODLEGŁOŚCI	-10,00	-7,80	-6,50	-4,67	-4,00	-3,75	-3,25	-2,75	0,00	2,75	3,25	3,75	4,00	4,50	7,00

PIK: 3550,00

Skala 1:100/50

- ŚCIERALNA = 0,26m²
- WIĄŻĄCA = 0,33m²
- WYRÓW. = 0,15m²
- FREZOWANIE = 0,00m²
- NASYP = 0,87m²
- WYKOP = 0,28m²

P.P. = 94,00

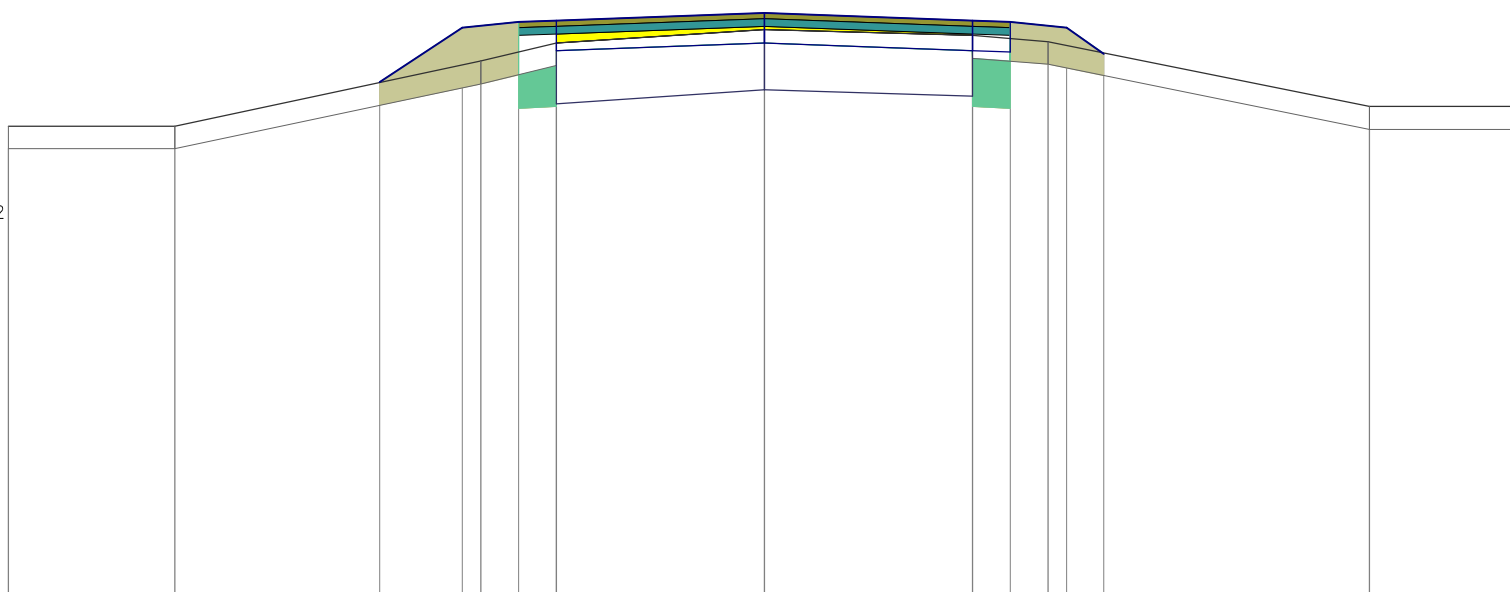


RZĘDNE PROJEKTOWANE			-97,41	-97,77	-97,81	-97,82		-97,87		-97,82	-97,81	-97,77	-97,60			
RZĘDNE FREZOWANIA						-97,67		-97,76		-97,72						
RZĘDNE TERENU	97,12	97,12		97,55		97,67		97,76		97,72	97,68		97,25	97,25		
ODLEGŁOŚCI	-10,00	-7,80	-5,09	-4,00	-3,75	-3,25	-2,75	0,00		2,75	3,25	3,75	4,00	4,49	8,00	10,00

PIK: 3600,00

Skala 1:100/50

- ŚCIERALNA = 0,26m²
- WIĄŻĄCA = 0,33m²
- WYRÓW. = 0,52m²
- FREZOWANIE = 0,00m²
- NASYP = 0,74m²
- WYKOP = 0,24m²

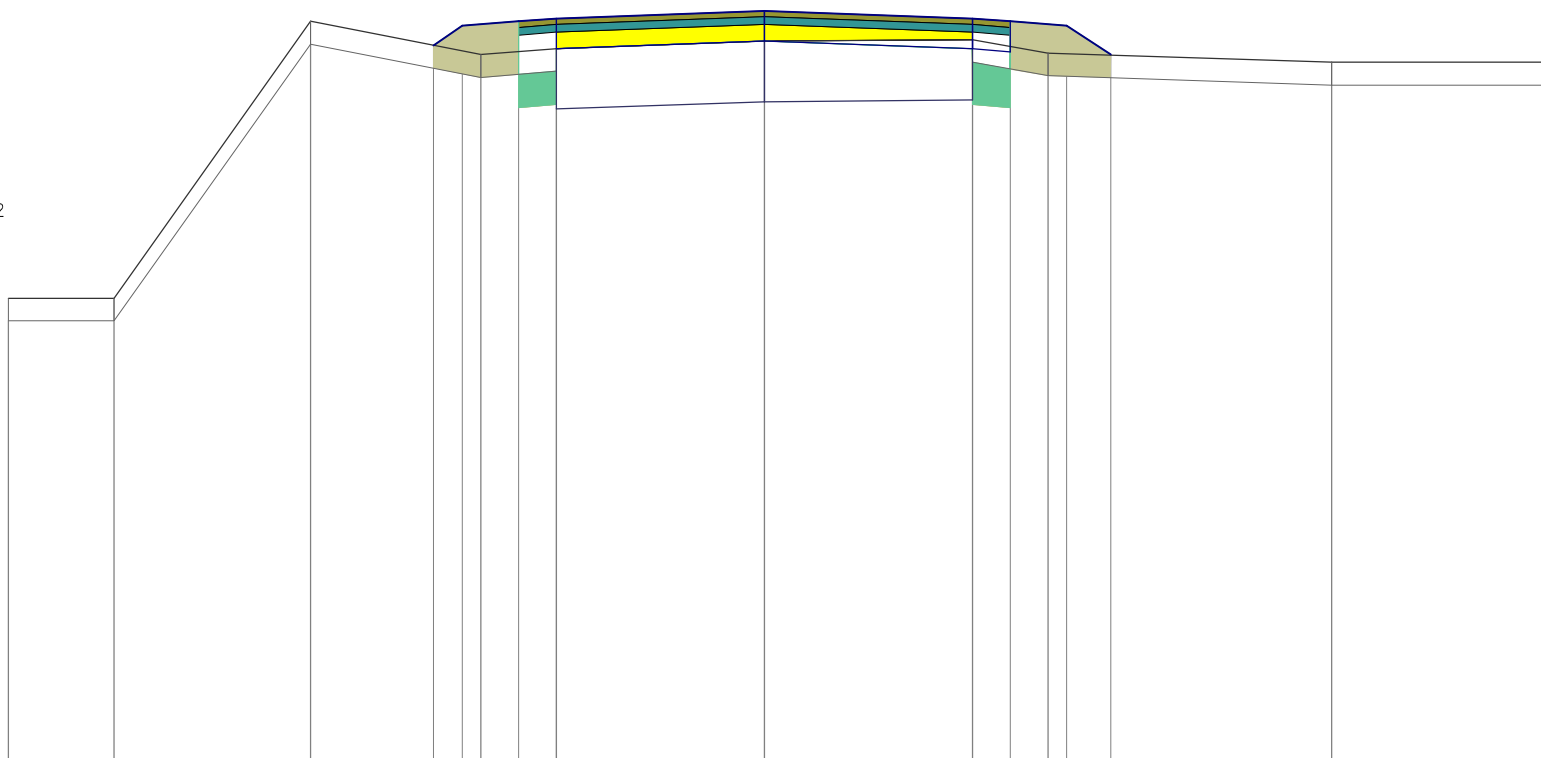


P.P. = 93,00

RZĘDNE PROJEKTOWANE				-97,74	-97,87	-97,90	-97,92		-97,97		-97,92	-97,90	-97,87	-97,68	
RZĘDNE FREZOWANIA							-97,72		-97,77		-97,78				
RZĘDNE TERENU	-96,07	-96,07	-97,90		-97,68		-97,72		-97,77		-97,78	-97,69		-97,63	-97,63
ODLEGŁOŚCI	-10,00	-8,60	-6,00	-4,38	-4,00	-3,75	-3,25	-2,75	0,00		2,75	3,25	3,75	4,00	4,58

PIK: 3638,00

Skala 1:100/50

- ŚCIERALNA = 0,26m²
- WIĄŻĄCA = 0,33m²
- WYRÓW. = 0,25m²
- FREZOWANIE = 0,00m²
- NASYP = 0,55m²
- WYKOP = 0,28m²

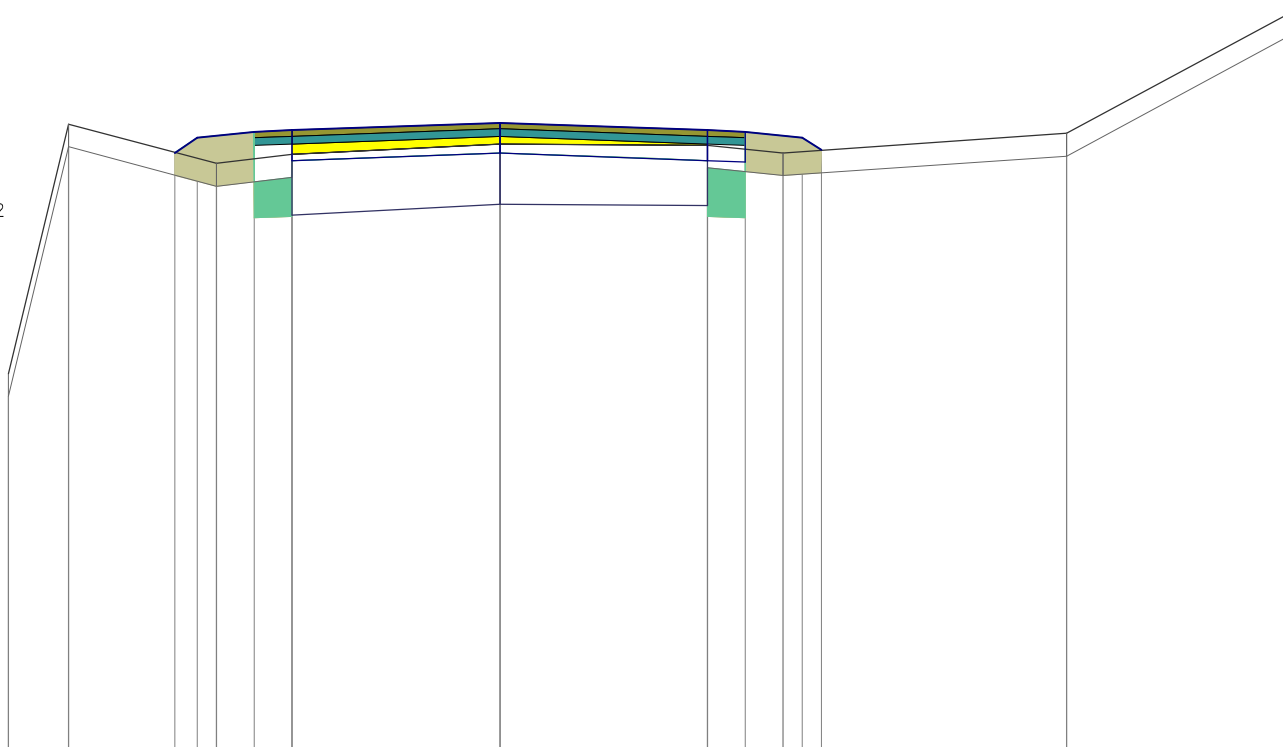

P.P. = 94,00


RZĘDNE PROJEKTOWANE			-97,96	-98,06	-98,10	-98,11		-98,16		-98,11	-98,10	-98,06	-97,98		
RZĘDNE FREZOWANIA						-97,95		-98,02		-98,01					
RZĘDNE TERENU	96,50	98,15		97,89		97,95		98,02		98,01	97,96			98,09	98,90
ODLEGŁOŚCI	-6,50	-5,70	-4,30	-4,00	-3,75	-3,25	-2,75	0,00		2,75	3,25	3,75	4,00	4,25	

PIK: 3650,00

Skala 1:100/50

- ŚCIERALNA = 0,26m²
- WIĄŻĄCA = 0,33m²
- WYRÓW. = 0,16m²
- FREZOWANIE = 0,04m²
- NASYP = 0,27m²
- WYKOP = 0,39m²

P.P. = 95,00

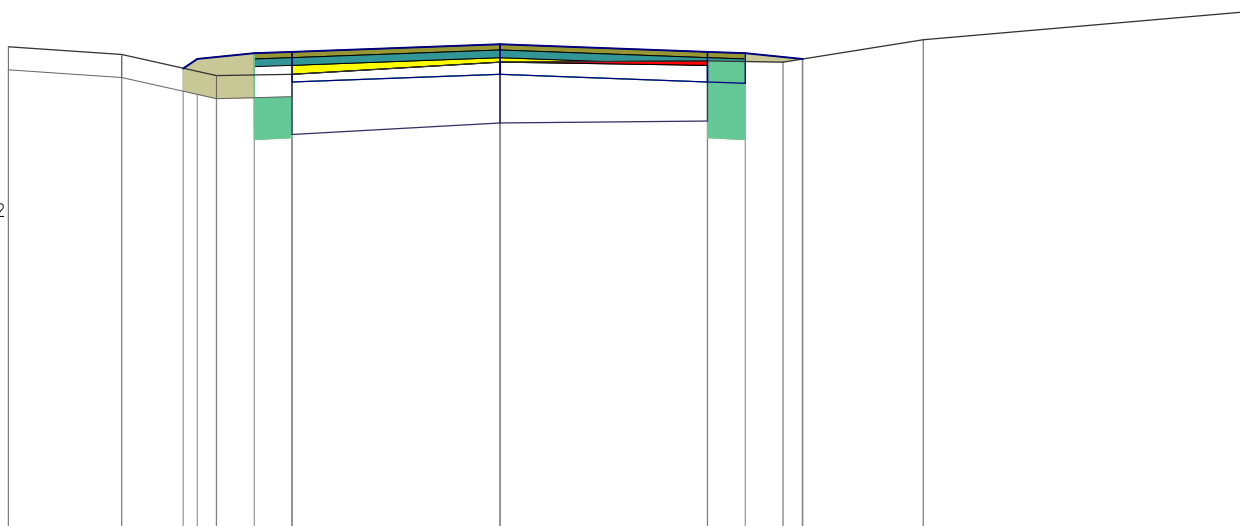


RZĘDNE PROJEKTOWANE			-98,06	-98,12	-98,16	-98,17		-98,22		-98,17	-98,16	-98,12		
RZĘDNE FREZOWANIA					-98,02			-98,10		-98,08				
RZĘDNE TERENU	98,20	98,15	98,01	98,01	98,02	98,02	98,10	98,10	98,11	98,10	98,10	98,25	98,44	
ODLEGŁOŚCI	-6,50	-5,00	-4,19	-4,00	-3,75	-3,25	-2,75	0,00	2,75	3,25	3,75	4,00	5,60	10,00

PIK: 3685,00

Skala 1:100/50

- ŚCIERALNA = 0,24m²
- WIĄŻĄCA = 0,30m²
- WYRÓW. = 0,29m²
- FREZOWANIE = 0,00m²
- NASYP = 0,01m²
- WYKOP = 0,41m²

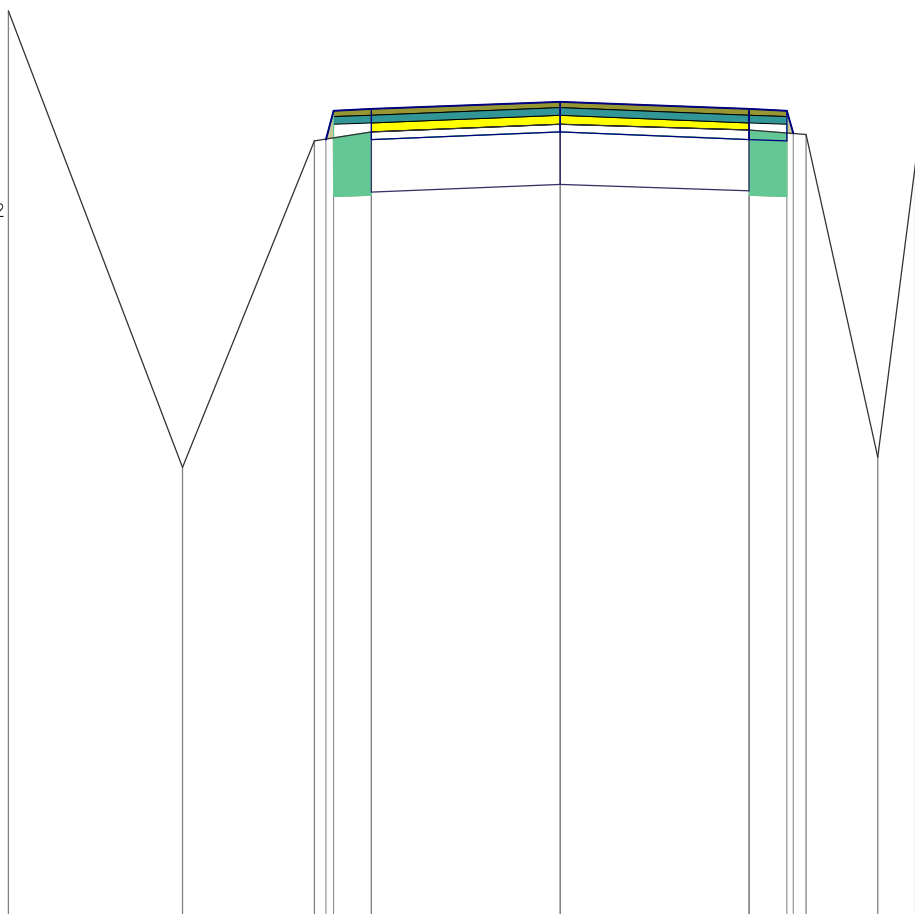

P.P. = 93,00


RZĘDNE PROJEKTOWANE			-98,15 -98,34	-98,35	-98,40	-98,35 -98,34 -98,19		
RZĘDNE FREZOWANIA				-98,20	-98,25	-98,21		
RZĘDNE TERENU	-99,00	-95,98	98,14	-98,20	-98,25	98,21	98,18	-96,05
ODLEGŁOŚCI	-7,30	-5,00	-3,25 -3,10 -3,00	-2,50	0,00	2,50 3,00 3,08 3,25	4,20	4,70

Przebudowa drogi powiatowej nr 2453C

PIK: 3700,00

Skala 1:100/50

- ŚCIERALNA = 0,24m²
- WIĄŻĄCA = 0,30m²
- WYRÓW. = 0,69m²
- FREZOWANIE = 0,00m²
- NASYP = 0,03m²
- WYKOP = 0,33m²

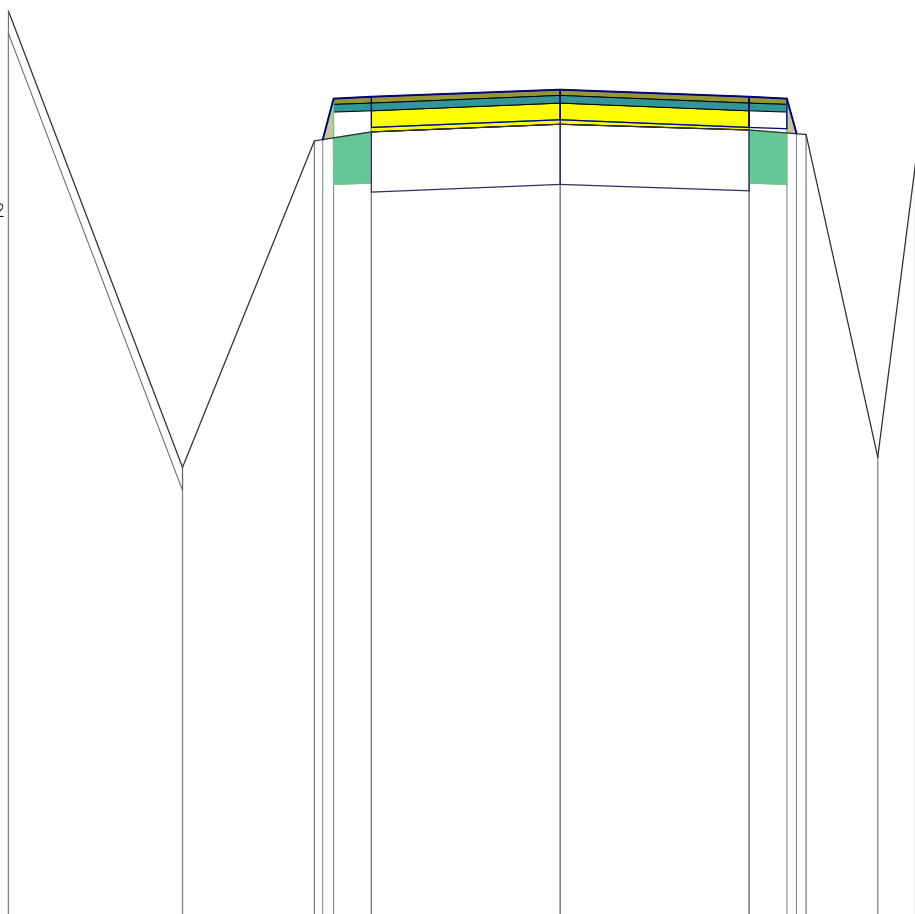

P.P. = 93,00

RZĘDNE PROJEKTOWANE			-98,15 -98,42	-98,43		-98,48		-98,43	-98,42 -98,19	
RZĘDNE FREZOWANIA				-98,20		-98,25		-98,21		
RZĘDNE TERENU	-99,00	-95,98	98,14	-98,20	-98,25	-98,25	-98,21	98,18	-96,05	-97,99
ODLEGŁOŚCI	-7,30	-5,00	-3,25 -3,14 -3,00	-2,50	0,00	2,50	3,00 3,12 3,25	4,20	4,70	


Przebudowa drogi powiatowej nr 2453C

PIK: 3748,08

Skala 1:100/50

- ŚCIERALNA = 0,26m²
- WIĄŻĄCA = 0,33m²
- WYRÓW. = 0,37m²
- FREZOWANIE = 0,00m²
- NASYP = 1,20m²
- WYKOP = 0,23m²

P.P. = 96,00

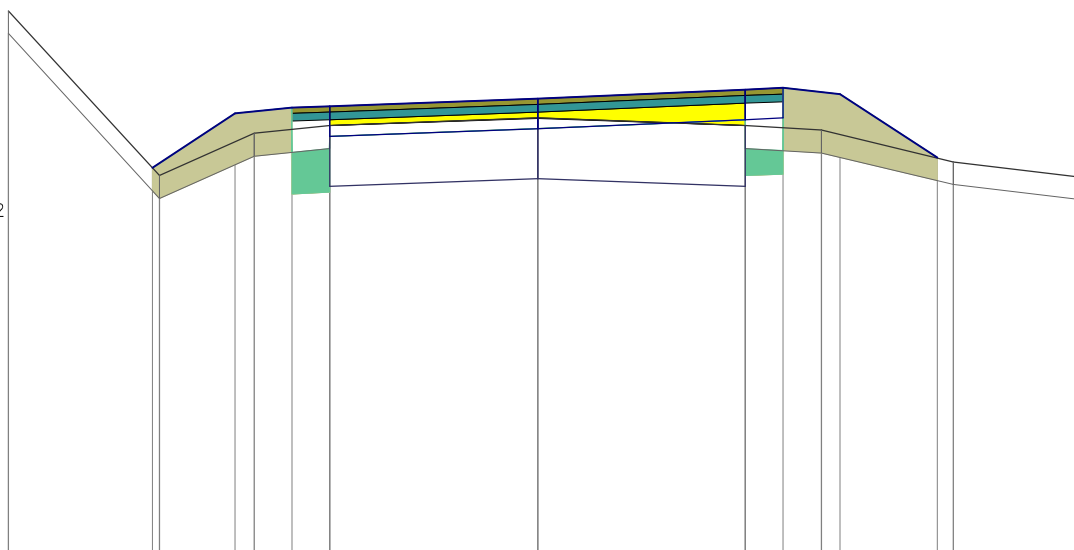


RZĘDNE PROJEKTOWANE		-98,56	-98,92	-98,96	-98,97		-99,02		-99,08	-99,09	-99,05		-98,63	
RZĘDNE FREZOWANIA					-98,84		-98,89		-98,84					
RZĘDNE TERENU	-99,60	98,51	98,79	98,84	98,89	98,89	98,84	98,81	98,60	98,50				
ODLEGŁOŚCI	-7,00	-5,09 -5,00	-4,00 -3,75	-3,25 -2,75	0,00	2,75	3,25	3,75 4,00	5,29 5,50	7,20				

PIK: 3772,43

Skala 1:100/50

- ŚCIERALNA = 0,26m²
- WIĄŻĄCA = 0,33m²
- WYRÓW. = 0,50m²
- FREZOWANIE = 0,00m²
- NASYP = 1,30m²
- WYKOP = 0,20m²

P.P. = 96,00

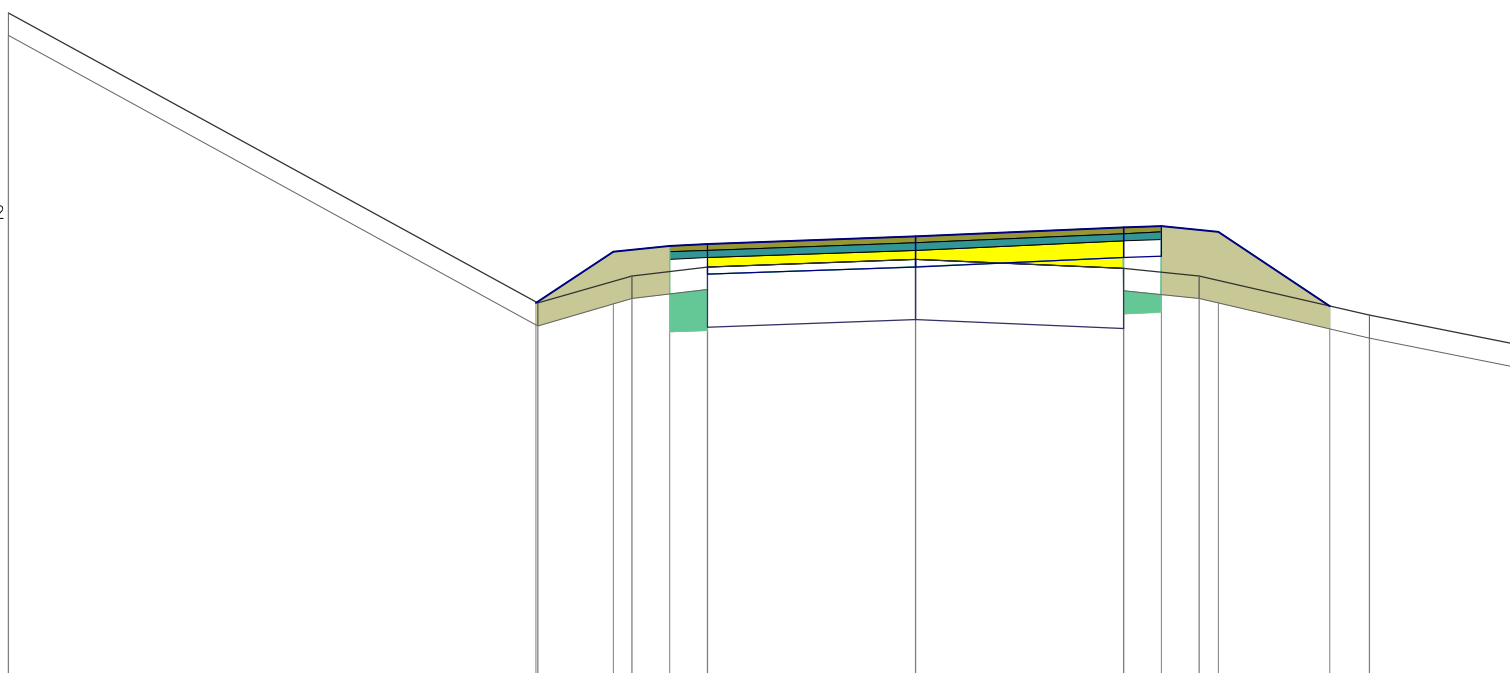


RZĘDNE PROJEKTOWANE		-98,48	-98,82	-98,86	-98,87		-98,92		-98,98	-98,99	-98,95	-98,46		
RZĘDNE FREZOWANIA					-98,72		-98,77		-98,71					
RZĘDNE TERENU	-100,40	98,48	98,66	98,72	98,72		98,77		98,71	98,66		98,40	98,20	
ODLEGŁOŚCI	-12,00	-5,02 -5,00	-4,00 -3,75	-3,25	-2,75		0,00		2,75	3,25	3,75 4,00	5,48	6,00	8,00

PIK: 3796,78

Skala 1:100/50

- ŚCIERALNA = 0,26m²
- WIĄŻĄCA = 0,33m²
- WYRÓW. = 0,41m²
- FREZOWANIE = 0,00m²
- NASYP = 1,23m²
- WYKOP = 0,20m²

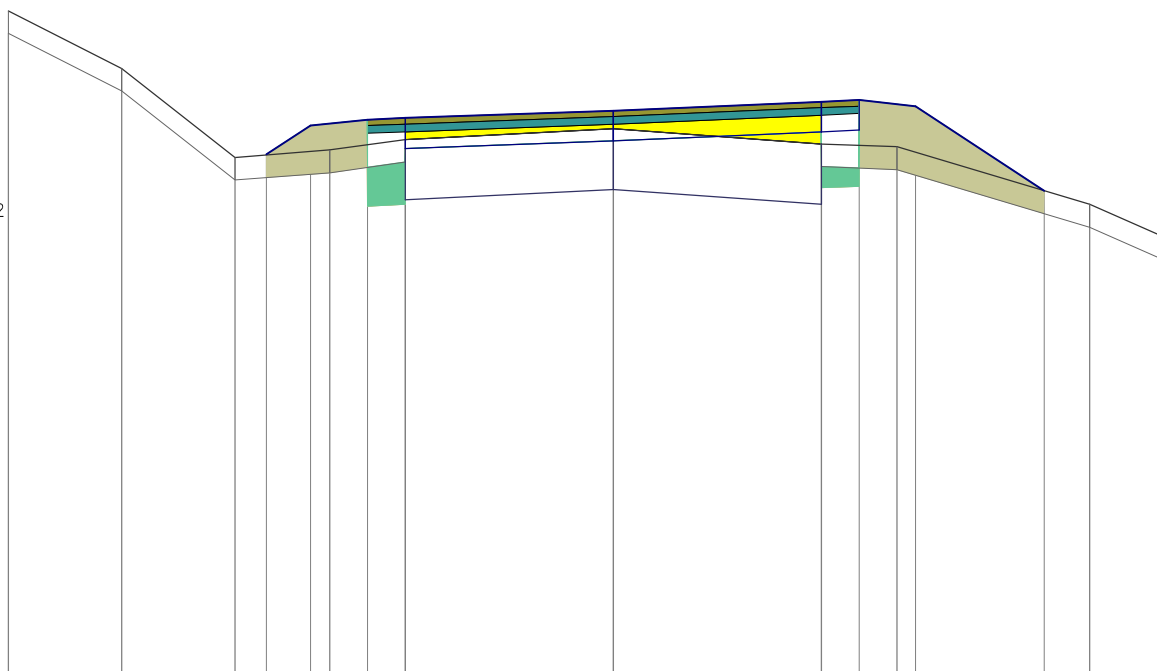

P.P. = 95,00


RZĘDNE PROJEKTOWANE			-98,45	-98,64	-98,68	-98,69		-98,74		-98,80	-98,81	-98,77		-98,21		
RZĘDNE FREZOWANIA						-98,55		-98,62		-98,52						
RZĘDNE TERENU	99,40	99,02	98,43	98,48	98,55	98,55	98,62	98,62	98,52	98,50	98,12	98,12	97,90			
ODLEGŁOŚCI	-8,00	-6,50	-5,00	-4,59	-4,00	-3,75	-3,25	-2,75	0,00	2,75	3,25	3,75	4,00	5,70	6,30	7,30

PIK: 3800,00

Skala 1:100/50

- ŚCIERALNA = 0,26m²
- WIĄŻĄCA = 0,33m²
- WYRÓW. = 0,44m²
- FREZOWANIE = 0,00m²
- NASYP = 1,39m²
- WYKOP = 0,19m²

P.P. = 95,00

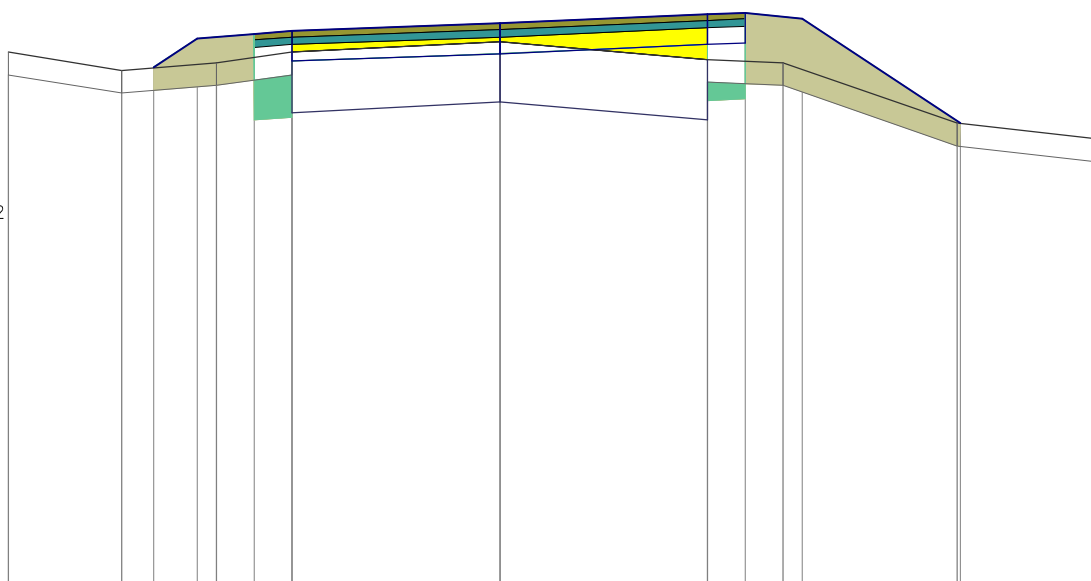


RZĘDNE PROJEKTOWANE		-98,43	-98,62	-98,65	-98,67		-98,72		-98,78	-98,79	-98,75		-98,06		
RZĘDNE FREZOWANIA					-98,53		-98,60		-98,48						
RZĘDNE TERENU	-98,53	-98,41	-98,46	-98,53	-98,53	-98,60	-98,60	-98,48	-98,46	-98,06	-97,95				
ODLEGŁOŚCI	-6,50	-5,00	-4,58	-4,00	-3,75	-3,25	-2,75	0,00	2,75	3,25	3,75	4,00	6,05	6,09	8,00

PIK: 3850,00

Skala 1:100/50

- ŚCIERALNA = 0,26m²
- WIĄŻĄCA = 0,33m²
- WYRÓW. = 0,66m²
- FREZOWANIE = 0,00m²
- NASYP = 0,99m²
- WYKOP = 0,25m²

P.P. = 95,00

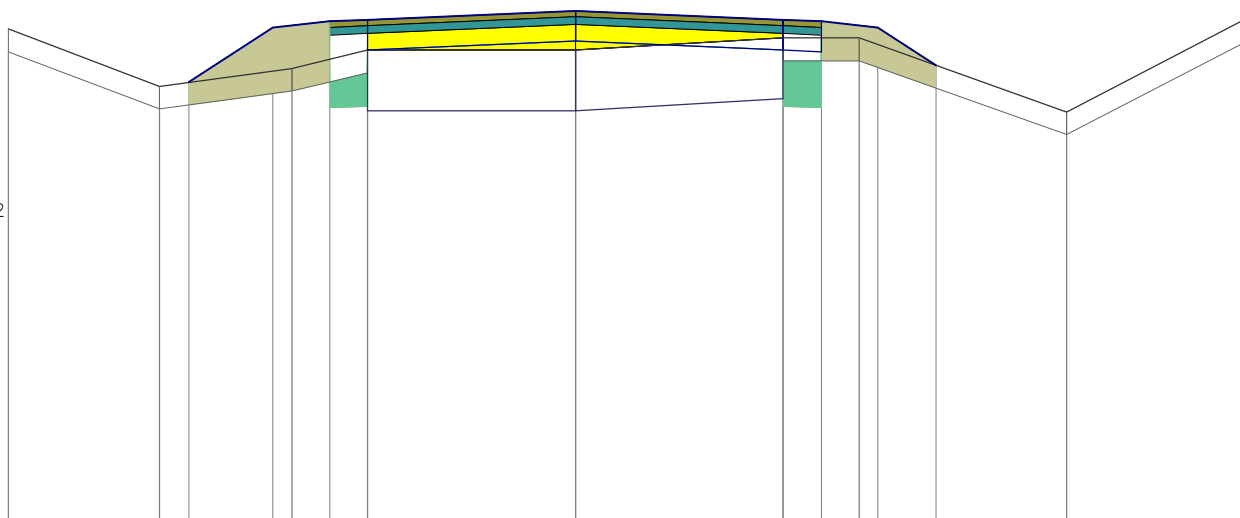


RZĘDNE PROJEKTOWANE			-97,91	-98,27	-98,31	-98,32		-98,38		-98,32	-98,31	-98,27	-98,02			
RZĘDNE FREZOWANIA						-98,12		-98,12		-98,20						
RZĘDNE TERENU	-98,26		97,88	98,00		98,12		98,12		98,20	98,20			97,71		
ODLEGŁOŚCI	-7,50		-5,50	-5,11	-4,00	-3,75	-3,25	-2,75	0,00	2,75	3,25	3,75	4,00	4,77	6,50	9,00

PIK: 3900,00

Skala 1:100/50

- ŚCIERALNA = 0,26m²
- WIĄŻĄCA = 0,33m²
- WYRÓW. = 0,34m²
- FREZOWANIE = 0,00m²
- NASYP = 1,01m²
- WYKOP = 0,24m²

P.P. = 96,00

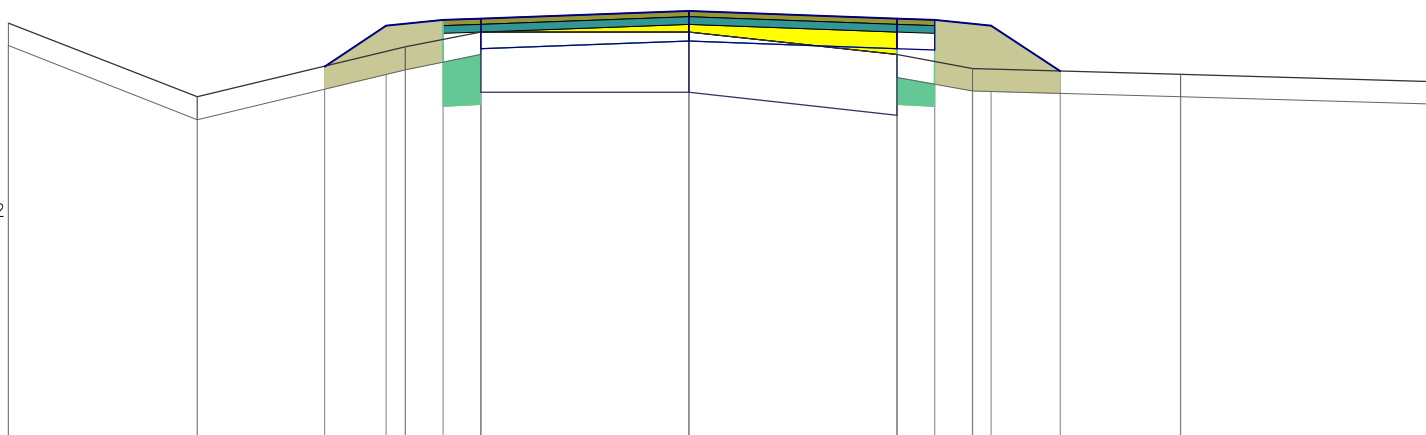


RZĘDNE PROJEKTOWANE			-98,46	-98,73	-98,77	-98,78		-98,83		-98,78	-98,77	-98,73	-98,43			
RZĘDNE FREZOWANIA						-98,69		-98,69		-98,54						
RZĘDNE TERENU	-98,75	98,26		98,59		98,69		98,69		98,54	98,45		98,41			
ODLEGŁOŚCI	-9,00	-6,50	-4,82	-4,00	-3,75	-3,25	-2,75	0,00		2,75	3,25	3,75	4,00	4,91	6,50	10,00

PIK: 3950,00

Skala 1:100/50

- ŚCIERALNA = 0,26m²
- WIĄŻĄCA = 0,33m²
- WYRÓW. = 0,26m²
- FREZOWANIE = 0,00m²
- NASYP = 0,36m²
- WYKOP = 0,38m²

P.P. = 96,00

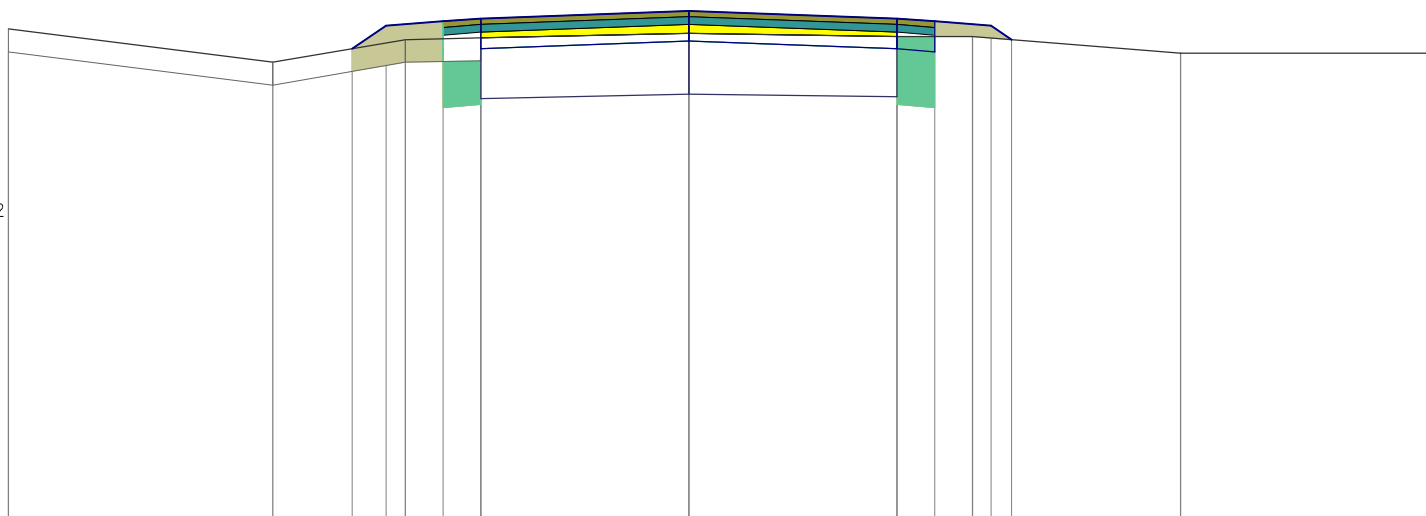


RZĘDNE PROJEKTOWANE			-99,11	-99,26	-99,29	-99,31	-99,36	-99,31	-99,29	-99,26	-99,17				
RZĘDNE FREZOWANIA						-99,18	-99,21	-99,19							
RZĘDNE TERENU	-99,24	99,02		99,17		99,18	99,21	99,19	99,19		99,08	99,08			
ODLEGŁOŚCI	-9,00	-5,50	-4,45	-4,00	-3,75	-3,25	-2,75	0,00	2,75	3,25	3,75	4,00	4,27	6,50	10,00

PIK: 4000,00

Skala 1:100/50

- ŚCIERALNA = 0,26m²
- WIĄŻĄCA = 0,33m²
- WYRÓW. = 0,25m²
- FREZOWANIE = 0,00m²
- NASYP = 0,81m²
- WYKOP = 0,28m²

P.P. = 97,00

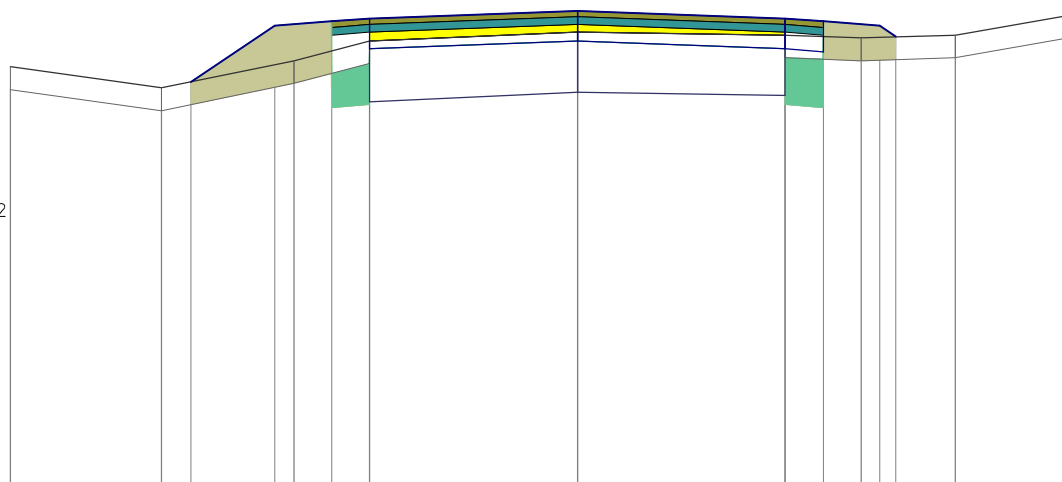


RZĘDNE PROJEKTOWANE			-99,68	-100,05	-100,08	-100,10		-100,15		-100,10	-100,08	-100,05	-99,98			
RZĘDNE FREZOWANIA						-99,95		-100,01		-99,99						
RZĘDNE TERENU	-99,78		99,64	99,82		99,95		100,01		99,99	99,97		99,99		100,12	
ODLEGŁOŚCI	-7,50		-5,50	-5,11	-4,00	-3,75	-3,25	-2,75	0,00	2,75	3,25	3,75	4,00	4,21	5,00	6,50

PIK: 4050,00

Skala 1:100/50

- ŚCIERALNA = 0,26m²
- WIĄŻĄCA = 0,33m²
- WYRÓW. = 0,25m²
- FREZOWANIE = 0,00m²
- NASYP = 0,78m²
- WYKOP = 0,28m²

P.P. = 97,00

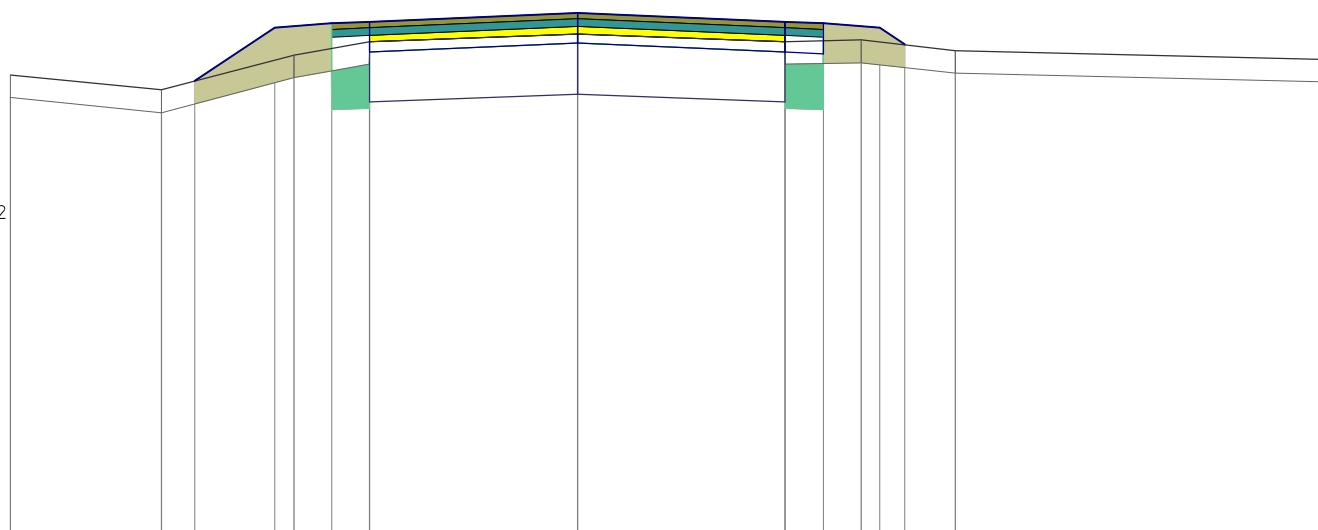


RZĘDNE PROJEKTOWANE			-100,01	-100,36	-100,39	-100,40		-100,46		-100,40	-100,39	-100,36	-100,25			
RZĘDNE FREZOWANIA						-100,27		-100,32		-100,27						
RZĘDNE TERENU	100,05		99,95	100,18	100,27	100,27	100,32	100,32	100,27	100,28	100,21				100,15	
ODLEGŁOŚCI	-7,50		-5,50	-5,06	-4,00	-3,75	-3,25	-2,75	0,00	2,75	3,25	3,75	4,00	4,33	5,00	10,00

PIK: 4 100,00

Skala 1:100/50

- ŚCIERALNA = 0,26m²
- WIĄŻĄCA = 0,33m²
- WYRÓW. = 0,00m²
- FREZOWANIE = 0,49m²
- NASYP = 0,21m²
- WYKOP = 0,57m²

P.P. = 98,00

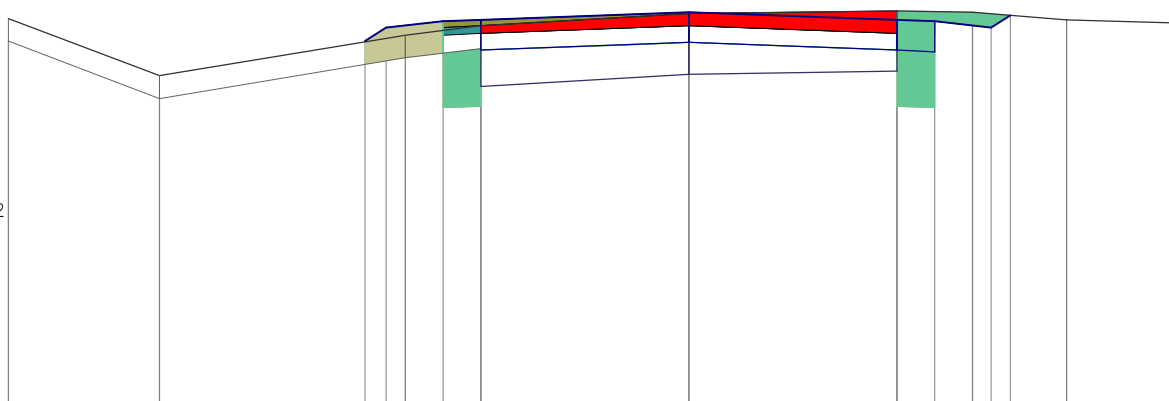

RZĘDNE PROJEKTOWANE			-100,44	-100,53	-100,57	-100,58	-100,63	-100,58	-100,57	-100,53	-100,61				
RZĘDNE FREZOWANIA						100,49	100,54	100,49							
RZĘDNE TERENU	100,59	100,21		100,48		100,54	100,62	100,64		100,63		100,58	100,56		
ODLEGŁOŚCI	-9,00	-7,00	-4,28	-4,00	-3,75	-3,25	-2,75	0,00	2,75	3,25	3,75	4,00	4,25	5,00	6,50