

[illegible]

PIK: 925,69

Skala 1:100/100

|            |                      |
|------------|----------------------|
| ŚCIERALNA  | = 0,23m <sup>2</sup> |
| WIĄŻĄCA    | = 0,52m <sup>2</sup> |
| WYRÓW.     | = 0,11m <sup>2</sup> |
| FREZOWANIE | = 0,05m <sup>2</sup> |
| NASYP      | = 0,96m <sup>2</sup> |
| WYKOP      | = 0,19m <sup>2</sup> |

P.P. = 88,00

|                        |        |        |        |                  |        |  |        |        |        |                  |                      |              |        |
|------------------------|--------|--------|--------|------------------|--------|--|--------|--------|--------|------------------|----------------------|--------------|--------|
| RZĘDNE<br>PROJEKTOWANE |        |        |        | -93,46<br>-93,57 | -93,61 |  | -93,66 | -93,69 |        | -93,72<br>-93,70 |                      | -93,12       |        |
| RZĘDNE<br>FREZOWANIA   |        |        |        |                  | -93,48 |  | -93,52 | -93,49 | -93,44 |                  |                      |              |        |
| RZĘDNE TERENU          | -93,76 | -93,23 | -93,40 |                  | -93,51 |  | -93,53 | -93,49 | -93,44 |                  | -93,36               | -93,08       | -93,33 |
| ODLEGŁOŚCI             | -6,55  | -5,75  | -4,75  | -3,73<br>-3,50   | -2,75  |  | -0,75  | 0,00   | 1,25   |                  | 3,00<br>3,25<br>3,50 | 4,25<br>4,66 | 7,15   |

PIK: 950,00

Skala 1:100/100

|            |                      |
|------------|----------------------|
| ŚCIERALNA  | = 0,23m <sup>2</sup> |
| WIĄŻĄCA    | = 0,52m <sup>2</sup> |
| WYRÓW.     | = 0,20m <sup>2</sup> |
| FREZOWANIE | = 0,00m <sup>2</sup> |
| NASYP      | = 0,87m <sup>2</sup> |
| WYKOP      | = 0,39m <sup>2</sup> |

P.P. = 89,00


|                        |        |        |                         |                  |        |  |        |        |        |                  |                      |              |        |
|------------------------|--------|--------|-------------------------|------------------|--------|--|--------|--------|--------|------------------|----------------------|--------------|--------|
| RZĘDNE<br>PROJEKTOWANE |        |        |                         | -93,61<br>-93,69 | -93,73 |  | -93,78 | -93,81 |        | -93,84<br>-93,82 |                      | -93,25       |        |
| RZĘDNE<br>FREZOWANIA   |        |        |                         |                  | -93,57 |  | -93,60 | -93,59 | -93,59 |                  |                      |              |        |
| RZĘDNE TERENU          | -93,65 | -93,63 | -93,62                  |                  | -93,57 |  | -93,60 | -93,59 | -93,59 | -93,55           | -93,49               | -93,23       | -93,57 |
| ODLEGŁOŚCI             | -6,55  | -5,45  | -4,05<br>-3,67<br>-3,50 |                  | -2,75  |  | -0,75  | 0,00   | 1,25   | 2,25             | 3,00<br>3,25<br>3,50 | 4,63<br>4,75 | 6,85   |

PIK: 962,32

Skala 1:100/100

|            |                      |
|------------|----------------------|
| ŚCIERALNA  | = 0,23m <sup>2</sup> |
| WIĄŻĄCA    | = 0,52m <sup>2</sup> |
| WYRÓW.     | = 0,13m <sup>2</sup> |
| FREZOWANIE | = 0,00m <sup>2</sup> |
| NASYP      | = 0,66m <sup>2</sup> |
| WYKOP      | = 0,46m <sup>2</sup> |

P.P. = 89,00

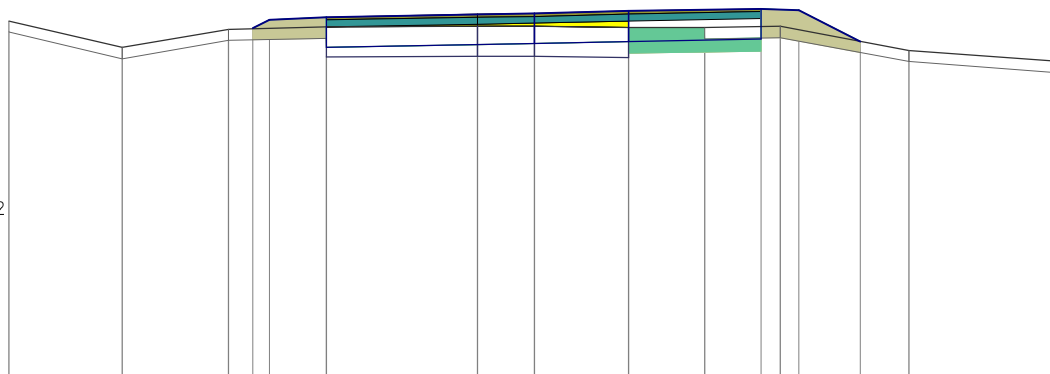


|                     |        |        |        |        |        |        |        |        |        |        |        |        |        |        |      |
|---------------------|--------|--------|--------|--------|--------|--------|--------|--------|--------|--------|--------|--------|--------|--------|------|
| RZĘDNE PROJEKTOWANE | .      |        |        | -93,64 | -93,75 | -93,79 |        |        | -93,84 | -93,87 |        | -93,90 | -93,88 | -93,47 |      |
| RZĘDNE FREZOWANIA   |        |        |        |        |        | -93,66 |        | -93,67 | -93,67 | -93,65 |        |        |        |        |      |
| RZĘDNE TERENU       | -93,74 | -93,39 | -93,63 | -93,66 | -93,66 | -93,67 | -93,67 | -93,65 | -93,65 | -93,67 | -93,35 | -93,20 |        |        |      |
| ODLEGŁOŚCI          | -6,95  | -5,45  | -4,05  | -3,72  | -3,50  | -2,75  | -0,75  | 0,00   | 1,25   | 2,25   | 3,00   | 3,25   | 3,50   | 4,31   | 4,95 |

PIK: 998,96

Skala 1:100/100

|            |                      |
|------------|----------------------|
| ŚCIERALNA  | = 0,23m <sup>2</sup> |
| WIĄŻĄCA    | = 0,52m <sup>2</sup> |
| WYRÓW.     | = 0,12m <sup>2</sup> |
| FREZOWANIE | = 0,00m <sup>2</sup> |
| NASYP      | = 0,82m <sup>2</sup> |
| WYKOP      | = 0,48m <sup>2</sup> |

P.P. = 89,00

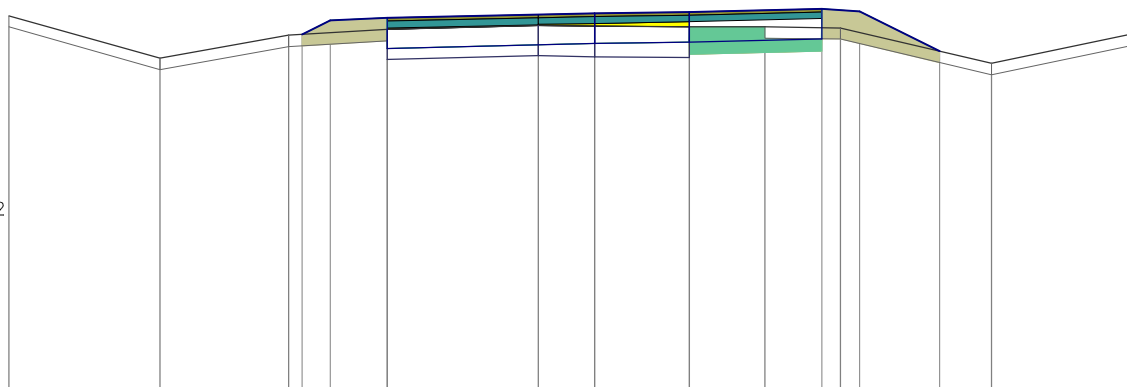

|                     |        |        |        |        |        |        |        |        |        |        |        |        |      |      |
|---------------------|--------|--------|--------|--------|--------|--------|--------|--------|--------|--------|--------|--------|------|------|
| RZĘDNE PROJEKTOWANE |        |        | -93,74 | -93,93 | -93,96 |        | -94,02 | -94,04 |        | -94,08 | -94,05 | -93,52 |      |      |
| RZĘDNE FREZOWANIA   |        |        |        |        | -93,81 | -93,86 | -93,85 | -93,84 |        |        |        |        |      |      |
| RZĘDNE TERENU       | -93,99 | -93,43 | -93,73 | -93,81 | -93,86 | -93,85 | -93,84 | -93,84 | -93,84 | -93,83 | -93,36 | -93,76 |      |      |
| ODLEGŁOŚCI          | -7,75  | -5,75  | -4,05  | -3,87  | -3,50  | -2,75  | -0,75  | 0,00   | 1,25   | 2,25   | 3,00   | 3,25   | 3,50 | 4,56 |

PIK: 1000,00

Skala 1:100/100

|            |                      |
|------------|----------------------|
| ŚCIERALNA  | = 0,23m <sup>2</sup> |
| WIĄŻĄCA    | = 0,52m <sup>2</sup> |
| WYRÓW.     | = 0,16m <sup>2</sup> |
| FREZOWANIE | = 0,00m <sup>2</sup> |
| NASYP      | = 0,97m <sup>2</sup> |
| WYKOP      | = 0,40m <sup>2</sup> |

P.P. = 89,00

|                     |        |        |        |        |        |        |        |        |        |        |        |        |        |      |        |      |
|---------------------|--------|--------|--------|--------|--------|--------|--------|--------|--------|--------|--------|--------|--------|------|--------|------|
| RZĘDNE PROJEKTOWANE | -      |        |        | -93,69 | -93,93 | -93,97 |        |        | -94,02 | -94,05 |        | -94,08 | -94,06 |      | -93,48 |      |
| RZĘDNE FREZOWANIA   |        |        |        |        |        | -93,81 |        | -93,85 | -93,85 | -93,83 |        |        |        |      |        |      |
| RZĘDNE TERENU       | -94,07 | -93,50 | -93,68 | -93,81 | -93,85 | -93,85 | -93,83 | -93,79 | -93,77 | -93,36 | -93,76 |        |        |      |        |      |
| ODLEGŁOŚCI          | -7,85  | -5,75  | -4,05  | -3,99  | -3,50  | -2,75  | -0,75  | 0,00   | 1,25   | 2,25   | 3,00   | 3,25   | 3,50   | 4,65 | 5,25   | 7,15 |

PIK: 1050,00

Skala 1:100/100

|            |                      |
|------------|----------------------|
| ŚCIERALNA  | = 0,23m <sup>2</sup> |
| WIĄŻĄCA    | = 0,52m <sup>2</sup> |
| WYRÓW.     | = 0,00m <sup>2</sup> |
| FREZOWANIE | = 0,29m <sup>2</sup> |
| NASYP      | = 0,33m <sup>2</sup> |
| WYKOP      | = 0,79m <sup>2</sup> |

P.P. = 89,00


|                     |        |        |        |        |        |        |        |        |        |        |        |        |        |        |      |      |
|---------------------|--------|--------|--------|--------|--------|--------|--------|--------|--------|--------|--------|--------|--------|--------|------|------|
| RZĘDNE PROJEKTOWANE |        |        | -94,09 | -94,17 | -94,21 |        | -94,27 | -94,24 |        | -94,21 | -94,18 | -94,05 |        |        |      |      |
| RZĘDNE FREZOWANIA   |        |        |        |        | -94,08 |        | -94,12 | -94,14 | -94,11 |        |        |        |        |        |      |      |
| RZĘDNE TERENU       | -94,46 | -93,47 | -94,07 | -94,15 | -94,21 | -94,21 | -94,20 | -94,18 | -94,18 | -94,17 | -94,17 | -94,17 | -93,79 | -94,33 |      |      |
| ODLEGŁOŚCI          | -7,75  | -5,75  | -4,05  | -3,66  | -3,50  | -2,75  | -0,75  | 0,00   | 1,25   | 2,25   | 3,00   | 3,25   | 3,50   | 3,77   | 4,85 | 7,15 |

PIK: 1100,00

Skala 1:100/100

|                                                                                   |                                 |
|-----------------------------------------------------------------------------------|---------------------------------|
|  | ŚCIERALNA = 0,23m <sup>2</sup>  |
|  | WIĄŻĄCA = 0,52m <sup>2</sup>    |
|  | WYRÓW. = 0,10m <sup>2</sup>     |
|  | FREZOWANIE = 0,02m <sup>2</sup> |
|  | NASYP = 0,65m <sup>2</sup>      |
|  | WYKOP = 0,62m <sup>2</sup>      |

P.P. = 89,00

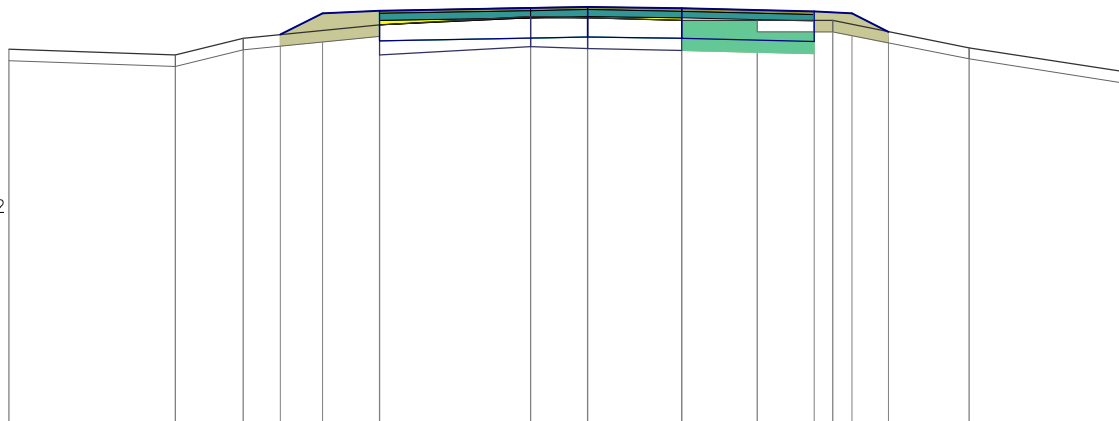


|                     |        |        |        |        |        |        |        |        |        |        |        |        |        |        |
|---------------------|--------|--------|--------|--------|--------|--------|--------|--------|--------|--------|--------|--------|--------|--------|
| RZĘDNE PROJEKTOWANE |        |        |        | -94,14 | -94,42 | -94,46 |        | -94,51 | -94,49 |        | -94,45 | -94,42 | -94,18 |        |
| RZĘDNE FREZOWANIA   |        |        |        |        |        | -94,27 |        | -94,37 | -94,36 | -94,33 |        |        |        |        |
| RZĘDNE TERENU       | -93,95 | -93,87 | -94,09 | -4,06  | -3,50  | -94,27 | -94,38 | -94,36 | -94,33 | -94,33 | -94,33 | -94,33 | -93,97 | -93,64 |
| ODLEGŁOŚCI          | -7,65  | -5,45  | -4,55  | -4,06  | -3,50  | -2,75  | -0,75  | 0,00   | 1,25   | 2,25   | 3,00   | 3,25   | 3,50   | 3,98   |

PIK: 1142,96

Skala 1:100/100

|                                                                                     |                                 |
|-------------------------------------------------------------------------------------|---------------------------------|
|  | ŚCIERALNA = 0,23m <sup>2</sup>  |
|  | WIĄŻĄCA = 0,52m <sup>2</sup>    |
|  | WYRÓW. = 0,14m <sup>2</sup>     |
|  | FREZOWANIE = 0,01m <sup>2</sup> |
|  | NASYP = 0,64m <sup>2</sup>      |
|  | WYKOP = 0,65m <sup>2</sup>      |

P.P. = 90,00

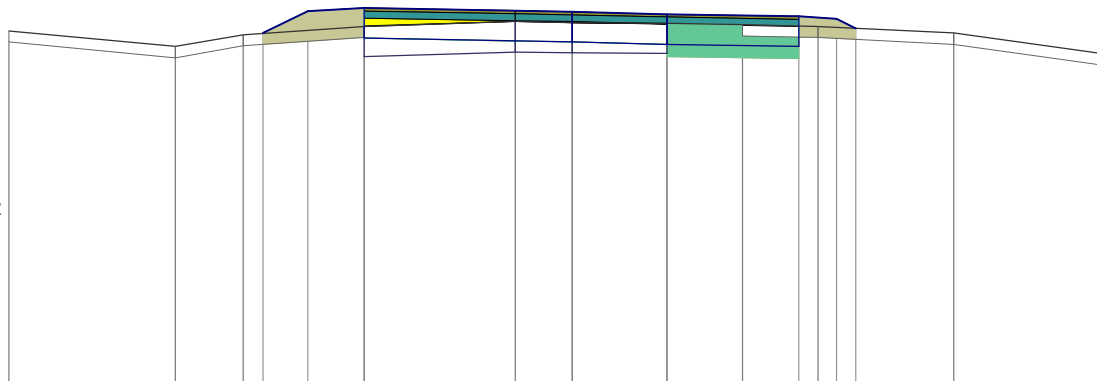

|                     |        |        |        |        |        |        |        |        |        |        |        |        |        |        |
|---------------------|--------|--------|--------|--------|--------|--------|--------|--------|--------|--------|--------|--------|--------|--------|
| RZĘDNE PROJEKTOWANE |        |        |        | -94,65 | -94,94 | -94,98 |        | -94,93 | -94,90 |        | -94,87 | -94,84 | -94,71 |        |
| RZĘDNE FREZOWANIA   |        |        |        |        |        | -94,74 |        | -94,80 | -94,79 | -94,77 |        |        |        |        |
| RZĘDNE TERENU       | -94,68 | -94,47 | -94,63 | -4,09  | -3,50  | -94,74 | -94,80 | -94,79 | -94,78 | -94,76 | -94,74 | -94,84 | -94,71 | -94,37 |
| ODLEGŁOŚCI          | -7,45  | -5,25  | -4,35  | -4,09  | -3,50  | -2,75  | -0,75  | 0,00   | 1,25   | 2,25   | 3,00   | 3,25   | 3,50   | 3,75   |

PIK: 1150,00

Skala 1:100/100

|                                 |
|---------------------------------|
| ŚCIERALNA = 0,23m <sup>2</sup>  |
| WIAŻĄCA = 0,52m <sup>2</sup>    |
| WYRÓW. = 0,14m <sup>2</sup>     |
| FREZOWANIE = 0,00m <sup>2</sup> |
| NASYP = 0,62m <sup>2</sup>      |
| WYKOP = 0,66m <sup>2</sup>      |

P.P. = 90,00

|                        |        |        |        |        |        |        |        |        |        |        |        |      |
|------------------------|--------|--------|--------|--------|--------|--------|--------|--------|--------|--------|--------|------|
| RZĘDNE<br>PROJEKTOWANE | -      |        |        |        |        |        |        |        |        |        |        |      |
| RZĘDNE<br>FREZOWANIA   | -      |        |        |        |        |        |        |        |        |        |        |      |
| RZĘDNE TERENU          | -94,70 | -94,53 | -94,72 | -94,81 | -94,86 | -94,85 | -94,84 | -94,83 | -94,83 | -94,68 | -94,38 | -    |
| ODLEGŁOŚCI             | -7,25  | -5,15  | -4,25  | -3,50  | -2,75  | -0,75  | 0,00   | 1,25   | 2,25   | 3,00   | 5,05   | 7,05 |

PIK: 1181,44

Skala 1:100/100

|                                 |
|---------------------------------|
| ŚCIERALNA = 0,23m <sup>2</sup>  |
| WIAŻĄCA = 0,52m <sup>2</sup>    |
| WYRÓW. = 0,21m <sup>2</sup>     |
| FREZOWANIE = 0,00m <sup>2</sup> |
| NASYP = 0,72m <sup>2</sup>      |
| WYKOP = 0,56m <sup>2</sup>      |

P.P. = 90,00

|                        |        |        |        |        |        |        |        |        |        |        |        |      |
|------------------------|--------|--------|--------|--------|--------|--------|--------|--------|--------|--------|--------|------|
| RZĘDNE<br>PROJEKTOWANE | -      |        |        |        |        |        |        |        |        |        |        |      |
| RZĘDNE<br>FREZOWANIA   | -      |        |        |        |        |        |        |        |        |        |        |      |
| RZĘDNE TERENU          | -95,44 | -94,69 | -95,08 | -95,14 | -95,14 | -95,12 | -95,10 | -95,08 | -95,05 | -94,71 | -94,75 | -    |
| ODLEGŁOŚCI             | -7,75  | -5,75  | -4,05  | -3,96  | -3,50  | -2,75  | -0,75  | 0,00   | 1,25   | 2,25   | 4,17   | 6,75 |


[illegible]

PIK: 1250,00

Skala 1:100/100

|            |                      |
|------------|----------------------|
| ŚCIERALNA  | = 0,23m <sup>2</sup> |
| WIĄŻĄCA    | = 0,52m <sup>2</sup> |
| WYRÓW.     | = 0,12m <sup>2</sup> |
| FREZOWANIE | = 0,00m <sup>2</sup> |
| NASYP      | = 0,63m <sup>2</sup> |
| WYKOP      | = 0,62m <sup>2</sup> |

P.P. = 90,00

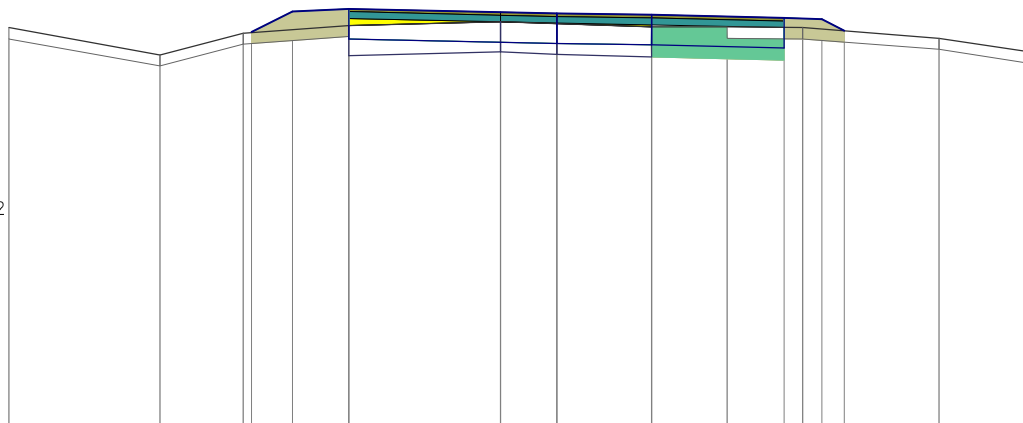


|                        |        |        |                |        |        |        |        |        |        |        |        |        |        |        |      |
|------------------------|--------|--------|----------------|--------|--------|--------|--------|--------|--------|--------|--------|--------|--------|--------|------|
| RZĘDNE<br>PROJEKTOWANE |        |        |                | -95,20 | -95,47 | -95,51 |        | -95,45 | -95,43 |        | -95,39 | -95,37 | -95,22 |        |      |
| RZĘDNE<br>FREZOWANIA   |        |        |                |        |        | -95,29 |        | -95,34 | -95,31 | -95,27 |        |        |        |        |      |
| RZĘDNE TERENU          | -95,26 | -94,90 | -95,19         | -95,29 | -95,34 | -95,31 | -95,27 | -95,27 | -95,26 | -95,26 | -95,26 | -95,22 | -95,12 | -94,94 |      |
| ODLEGŁOŚCI             | -7,25  | -5,25  | -4,15<br>-4,04 | -3,50  | -2,75  | -0,75  | 0,00   | 1,25   | 2,25   | 3,00   | 3,25   | 3,50   | 3,80   | 5,05   | 6,25 |

PIK: 1300,00

Skala 1:100/100

|            |                      |
|------------|----------------------|
| ŚCIERALNA  | = 0,23m <sup>2</sup> |
| WIĄŻĄCA    | = 0,52m <sup>2</sup> |
| WYRÓW.     | = 0,26m <sup>2</sup> |
| FREZOWANIE | = 0,00m <sup>2</sup> |
| NASYP      | = 0,84m <sup>2</sup> |
| WYKOP      | = 0,54m <sup>2</sup> |

P.P. = 90,00

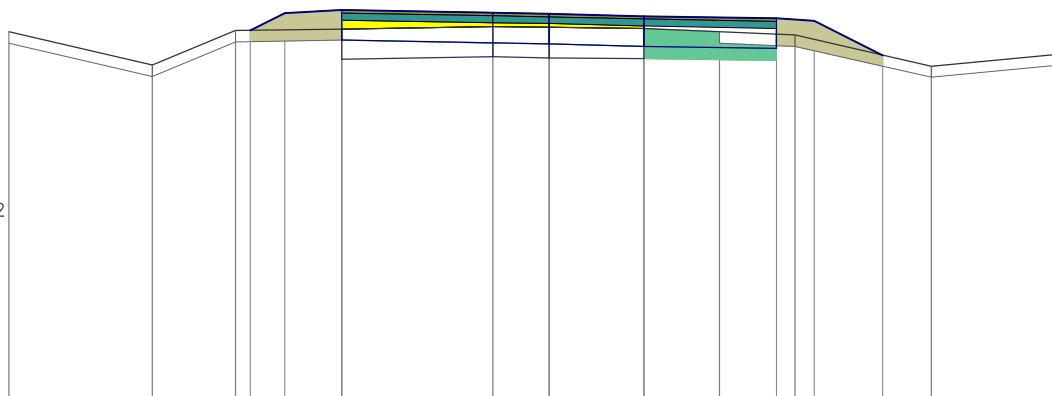

|                        |        |        |                |        |        |        |        |        |        |                      |        |        |        |        |
|------------------------|--------|--------|----------------|--------|--------|--------|--------|--------|--------|----------------------|--------|--------|--------|--------|
| RZĘDNE<br>PROJEKTOWANE |        |        |                | -94,87 | -95,10 | -95,14 |        | -95,09 | -95,06 |                      | -95,03 | -95,00 | -94,54 |        |
| RZĘDNE<br>FREZOWANIA   |        |        |                |        |        | -94,89 |        | -94,92 | -94,91 | -94,90               |        |        |        |        |
| RZĘDNE TERENU          | -94,85 | -94,41 | -94,87         | -94,89 | -94,92 | -94,91 | -94,90 | -94,85 | -94,81 | -94,40               | -94,56 | -94,56 | -94,56 | -94,56 |
| ODLEGŁOŚCI             | -7,15  | -5,25  | -4,15<br>-3,96 | -3,50  | -2,75  | -0,75  | 0,00   | 1,25   | 2,25   | 3,00<br>3,25<br>3,50 | 4,41   | 5,05   | 6,75   | 6,75   |

PIK: 1309,00

Skala 1:100/100

|            |                      |
|------------|----------------------|
| ŚCIERALNA  | = 0,23m <sup>2</sup> |
| WIAŻĄCA    | = 0,52m <sup>2</sup> |
| WYRÓW.     | = 0,19m <sup>2</sup> |
| FREZOWANIE | = 0,00m <sup>2</sup> |
| NASYP      | = 1,11m <sup>2</sup> |
| WYKOP      | = 0,65m <sup>2</sup> |

P.P. = 90,00

|                     |        |                |                           |                  |        |        |                  |        |                      |
|---------------------|--------|----------------|---------------------------|------------------|--------|--------|------------------|--------|----------------------|
| RZĘDNE PROJEKTOWANE |        | -94,41         | -95,16<br>-95,17<br>94,87 | -94,90<br>-95,08 | -95,02 | -95,00 | -94,96<br>-94,94 | -94,50 |                      |
| RZĘDNE FREZOWANIA   |        |                |                           | -94,84           | -94,87 | -94,87 | -94,85           |        |                      |
| RZĘDNE TERENU       | -94,80 | -94,35         | -94,80                    | -94,84           | -94,87 | -94,87 | -94,85           | -94,80 | -94,75               |
| ODLEGŁOŚCI          | -7,15  | -5,25<br>-5,10 | -4,35<br>-4,15            | -2,75            | -0,85  | 0,00   | 1,05             | 2,25   | 3,00<br>3,25<br>3,50 |

PIK: 1350,00

Skala 1:100/100

|            |                      |
|------------|----------------------|
| ŚCIERALNA  | = 0,23m <sup>2</sup> |
| WIAŻĄCA    | = 0,52m <sup>2</sup> |
| WYRÓW.     | = 0,17m <sup>2</sup> |
| FREZOWANIE | = 0,00m <sup>2</sup> |
| NASYP      | = 1,10m <sup>2</sup> |
| WYKOP      | = 0,70m <sup>2</sup> |

P.P. = 89,00

|                     |        |                |                           |                 |        |        |                  |        |                      |
|---------------------|--------|----------------|---------------------------|-----------------|--------|--------|------------------|--------|----------------------|
| RZĘDNE PROJEKTOWANE |        | -94,01         | -94,86<br>-94,87<br>94,57 | -94,60<br>94,78 | -94,72 | -94,70 | -94,66<br>-94,64 | -94,33 |                      |
| RZĘDNE FREZOWANIA   |        |                |                           | -94,52          | -94,58 | -94,58 | -94,57           |        |                      |
| RZĘDNE TERENU       | -94,54 | -93,99         | -94,49                    | -94,52          | -94,58 | -94,58 | -94,57           | -94,55 | -94,53               |
| ODLEGŁOŚCI          | -7,25  | -5,25<br>-5,20 | -4,35<br>-4,15<br>-3,95   | -2,75           | -0,85  | 0,00   | 1,05             | 2,05   | 3,00<br>3,15<br>3,50 |

PIK: 1400,00

Skala 1:100/100

|            |                      |
|------------|----------------------|
| ŚCIERALNA  | = 0,23m <sup>2</sup> |
| WIĄŻĄCA    | = 0,52m <sup>2</sup> |
| WYRÓW.     | = 0,02m <sup>2</sup> |
| FREZOWANIE | = 0,02m <sup>2</sup> |
| NASYP      | = 1,17m <sup>2</sup> |
| WYKOP      | = 0,81m <sup>2</sup> |

P.P. = 89,00

|                        |        |                           |                         |        |        |        |        |        |
|------------------------|--------|---------------------------|-------------------------|--------|--------|--------|--------|--------|
| RZĘDNE<br>PROJEKTOWANE | -93,60 | -94,50<br>-94,51<br>94,21 | 94,23<br>94,41          | -94,36 | -94,34 | -94,30 | -94,27 | -93,58 |
| RZĘDNE<br>FREZOWANIA   |        |                           | -94,26                  | -94,25 | -94,23 | -94,21 |        |        |
| RZĘDNE TERENU          | -94,16 | 93,55                     | 94,23                   | 94,25  | 94,24  | 94,23  | 94,21  | 93,56  |
| ODLEGŁOŚCI             | -6,95  | -5,35<br>-5,24            | -4,35<br>-4,16<br>-3,95 | -2,75  | -0,95  | 0,00   | 0,85   | 2,00   |

PIK: 1432,25

Skala 1:100/100

|            |                      |
|------------|----------------------|
| ŚCIERALNA  | = 0,23m <sup>2</sup> |
| WIĄŻĄCA    | = 0,52m <sup>2</sup> |
| WYRÓW.     | = 0,00m <sup>2</sup> |
| FREZOWANIE | = 0,10m <sup>2</sup> |
| NASYP      | = 0,39m <sup>2</sup> |
| WYKOP      | = 0,84m <sup>2</sup> |

P.P. = 89,00

|                        |        |                                           |        |        |        |        |                  |
|------------------------|--------|-------------------------------------------|--------|--------|--------|--------|------------------|
| RZĘDNE<br>PROJEKTOWANE | -93,99 | -94,32<br>-94,33<br>-94,32                | 94,05  | -94,12 | -94,11 | -94,06 | -94,04<br>-93,98 |
| RZĘDNE<br>FREZOWANIA   |        |                                           | -94,05 | -94,01 | -93,99 | -93,98 |                  |
| RZĘDNE TERENU          | 93,99  | 93,99                                     | 94,13  | 94,08  | 94,04  | 94,02  | 93,99            |
| ODLEGŁOŚCI             | -5,55  | -4,68<br>-4,63<br>-4,33<br>-4,13<br>-3,95 | -2,75  | -0,95  | 0,00   | 0,85   | 2,00             |

PIK: 1450,00

Skala 1:100/100

|            |                      |
|------------|----------------------|
| ŚCIERALNA  | = 0,23m <sup>2</sup> |
| WIAŻĄCA    | = 0,52m <sup>2</sup> |
| WYRÓW.     | = 0,01m <sup>2</sup> |
| FREZOWANIE | = 0,04m <sup>2</sup> |
| NASYP      | = 0,55m <sup>2</sup> |
| WYKOP      | = 0,73m <sup>2</sup> |

P.P. = 89,00

|                        |                                      |                  |        |        |        |        |                      |        |        |        |
|------------------------|--------------------------------------|------------------|--------|--------|--------|--------|----------------------|--------|--------|--------|
| RZĘDNE<br>PROJEKTOWANE | -94,01<br>-94,19<br>-94,20<br>-93,90 | -93,87<br>-94,05 |        | -93,99 | -93,98 |        | -93,93               | -93,91 | -93,57 |        |
| RZĘDNE<br>FREZOWANIA   |                                      | -93,92           |        | -93,88 | -93,86 | -93,82 |                      |        |        |        |
| RZĘDNE TERENU          | -94,02                               | -93,93           | -93,90 | -93,86 | -93,82 | -93,80 | -93,79               |        | -93,36 | -93,63 |
| ODLEGŁOŚCI             | -4,85<br>-4,53<br>-4,56<br>-4,15     | -2,75            | -0,95  | 0,00   | 0,85   | 2,00   | 3,00<br>3,05<br>3,50 | 4,18   | 5,25   | 6,35   |

PIK: 1500,00

Skala 1:100/100

|            |                      |
|------------|----------------------|
| ŚCIERALNA  | = 0,23m <sup>2</sup> |
| WIAŻĄCA    | = 0,52m <sup>2</sup> |
| WYRÓW.     | = 0,00m <sup>2</sup> |
| FREZOWANIE | = 0,13m <sup>2</sup> |
| NASYP      | = 0,48m <sup>2</sup> |
| WYKOP      | = 0,84m <sup>2</sup> |

P.P. = 88,00

|                        |                                      |                  |        |        |        |        |                              |        |        |        |
|------------------------|--------------------------------------|------------------|--------|--------|--------|--------|------------------------------|--------|--------|--------|
| RZĘDNE<br>PROJEKTOWANE | -93,59<br>-93,82<br>-93,83<br>-93,53 | -93,50<br>-93,68 |        | -93,63 | -93,61 |        | -93,57                       | -93,54 | -93,31 |        |
| RZĘDNE<br>FREZOWANIA   |                                      | -93,55           | -93,52 | -93,50 | -93,48 |        |                              |        |        |        |
| RZĘDNE TERENU          | -93,59                               | -93,58           | -93,56 | -93,53 | -93,51 | -93,49 | -93,46                       |        | -93,10 | -93,09 |
| ODLEGŁOŚCI             | -4,15<br>-4,58<br>-4,15<br>-3,95     | -2,75            | -0,95  | 0,00   | 0,85   | 2,00   | 3,00<br>3,05<br>3,50<br>3,97 | 5,25   | 7,35   |        |

PIK: 1502,49

Skala 1:100/100

|            |                      |
|------------|----------------------|
| ŚCIERALNA  | = 0,23m <sup>2</sup> |
| WIĄŻĄCA    | = 0,52m <sup>2</sup> |
| WYRÓW.     | = 0,00m <sup>2</sup> |
| FREZOWANIE | = 0,05m <sup>2</sup> |
| NASYP      | = 0,45m <sup>2</sup> |
| WYKOP      | = 0,77m <sup>2</sup> |

P.P. = 88,00

|                        |                                           |                 |        |        |        |       |                               |       |              |
|------------------------|-------------------------------------------|-----------------|--------|--------|--------|-------|-------------------------------|-------|--------------|
| RZĘDNE<br>PROJEKTOWANE | 93,68<br>-93,61<br>-93,52<br>93,52        | 93,49<br>-93,67 |        | -93,62 | -93,60 |       | -93,56<br>-93,53<br>-93,24    |       |              |
| RZĘDNE<br>FREZOWANIA   |                                           | -93,54          | -93,51 | -93,49 | -93,46 |       |                               |       |              |
| RZĘDNE TERENU          | 93,69<br>-4,45<br>-4,28<br>-4,15<br>-3,96 | 93,55           | 93,53  | 93,50  | 93,46  | 93,45 | 93,43<br>3,00<br>3,06<br>3,50 | 93,03 | 93,15        |
| ODLEGŁOŚCI             | -4,45<br>-4,28<br>-4,15<br>-3,96          | -2,75           | -0,95  | 0,00   | 0,85   | 2,00  | 3,00<br>3,06<br>3,50          | 4,08  | 5,25<br>7,35 |

PIK: 1533,18

Skala 1:100/100

|            |                      |
|------------|----------------------|
| ŚCIERALNA  | = 0,23m <sup>2</sup> |
| WIĄŻĄCA    | = 0,52m <sup>2</sup> |
| WYRÓW.     | = 0,11m <sup>2</sup> |
| FREZOWANIE | = 0,02m <sup>2</sup> |
| NASYP      | = 1,02m <sup>2</sup> |
| WYKOP      | = 0,44m <sup>2</sup> |

P.P. = 88,00

|                        |                                           |                |        |        |        |       |                               |              |       |
|------------------------|-------------------------------------------|----------------|--------|--------|--------|-------|-------------------------------|--------------|-------|
| RZĘDNE<br>PROJEKTOWANE | -93,23<br>-93,53<br>-93,54<br>93,24       | 93,22<br>93,40 |        | -93,45 | -93,47 |       | -93,51<br>-93,49              | -92,86       |       |
| RZĘDNE<br>FREZOWANIA   |                                           | -93,27         | -93,28 | -93,27 | -93,25 |       |                               |              |       |
| RZĘDNE TERENU          | 93,22<br>-4,75<br>-4,45<br>-4,15<br>-3,96 | 93,29          | 93,28  | 93,27  | 93,25  | 93,20 | 93,15<br>3,00<br>3,06<br>3,50 | 92,81        | 92,87 |
| ODLEGŁOŚCI             | -4,75<br>-4,45<br>-4,15<br>-3,96          | -2,75          | -0,95  | 0,00   | 0,85   | 2,00  | 3,00<br>3,06<br>3,50          | 4,75<br>5,05 | 6,55  |

PIK: 1550,00

Skala 1:100/100

|                                 |
|---------------------------------|
| ŚCIERALNA = 0,23m <sup>2</sup>  |
| WIAŻĄCA = 0,52m <sup>2</sup>    |
| WYRÓW. = 0,08m <sup>2</sup>     |
| FREZOWANIE = 0,03m <sup>2</sup> |
| NASYP = 1,04m <sup>2</sup>      |
| WYKOP = 0,46m <sup>2</sup>      |

P.P. = 88,00

|                        |        |                                      |                  |        |        |                  |        |                      |
|------------------------|--------|--------------------------------------|------------------|--------|--------|------------------|--------|----------------------|
| RZĘDNE<br>PROJEKTOWANE | -      | -93,19<br>-93,44<br>-93,45<br>-93,15 | -93,13<br>-93,31 | -93,36 | -93,38 | -93,42<br>-93,39 | -92,67 | -                    |
| RZĘDNE<br>FREZOWANIA   | -      | -                                    | -93,18           | -93,21 | -93,19 | -93,16           | -      | -                    |
| RZĘDNE TERENU          | -93,17 | -                                    | -93,21           | -93,21 | -93,19 | -93,16           | -92,67 | -92,72               |
| ODLEGŁOŚCI             | -5,75  | -4,40<br>-4,15<br>-3,96              | -2,75            | -0,95  | 0,00   | 0,85             | 2,00   | 3,00<br>3,05<br>3,50 |

PIK: 1550,01

Skala 1:100/100

|                                 |
|---------------------------------|
| ŚCIERALNA = 0,23m <sup>2</sup>  |
| WIAŻĄCA = 0,23m <sup>2</sup>    |
| WYRÓW. = 0,22m <sup>2</sup>     |
| FREZOWANIE = 0,00m <sup>2</sup> |
| NASYP = 1,04m <sup>2</sup>      |
| WYKOP = 0,46m <sup>2</sup>      |

P.P. = 88,00

|                        |        |                                      |                  |        |        |                  |        |                      |
|------------------------|--------|--------------------------------------|------------------|--------|--------|------------------|--------|----------------------|
| RZĘDNE<br>PROJEKTOWANE | -      | -93,19<br>-93,44<br>-93,45<br>-93,15 | -93,12<br>-93,30 | -93,36 | -93,38 | -93,42<br>-93,39 | -92,67 | -                    |
| RZĘDNE<br>FREZOWANIA   | -      | -                                    | -93,21           | -93,21 | -93,19 | -93,16           | -      | -                    |
| RZĘDNE TERENU          | -93,17 | -                                    | -93,21           | -93,21 | -93,19 | -93,16           | -92,67 | -92,72               |
| ODLEGŁOŚCI             | -5,75  | -4,40<br>-4,15<br>-3,96              | -2,75            | -0,95  | 0,00   | 0,85             | 2,00   | 3,00<br>3,05<br>3,50 |

PIK: 1572,97

Skala 1:100/100

|            |                      |
|------------|----------------------|
| ŚCIERALNA  | = 0,23m <sup>2</sup> |
| WIĄŻĄCA    | = 0,23m <sup>2</sup> |
| WYRÓW.     | = 0,00m <sup>2</sup> |
| FREZOWANIE | = 0,22m <sup>2</sup> |
| NASYP      | = 1,04m <sup>2</sup> |
| WYKOP      | = 0,77m <sup>2</sup> |

P.P. = 88,00

|                        |                                      |                  |        |        |        |       |                      |                      |
|------------------------|--------------------------------------|------------------|--------|--------|--------|-------|----------------------|----------------------|
| RZĘDNE<br>PROJEKTOWANE | -93,12<br>-93,12<br>-93,12<br>-93,10 | -93,01<br>-93,19 |        | -93,24 | -93,26 |       | -93,30<br>-93,28     | -92,38               |
| RZĘDNE<br>FREZOWANIA   |                                      | -93,11           | -93,14 | -93,16 | -93,18 |       |                      |                      |
| RZĘDNE TERENU          | 93,11                                | 93,20            | 93,22  | 93,20  | 93,18  | 93,14 | 93,10                | 92,30                |
| ODLEGŁOŚCI             | -4,25<br>-4,15<br>-3,95<br>-3,75     | -2,75            | -0,95  | 0,00   | 0,85   | 2,00  | 3,00<br>3,05<br>3,50 | 5,15<br>5,50<br>6,25 |

PIK: 1592,76

Skala 1:100/100

|            |                      |
|------------|----------------------|
| ŚCIERALNA  | = 0,23m <sup>2</sup> |
| WIĄŻĄCA    | = 0,23m <sup>2</sup> |
| WYRÓW.     | = 0,04m <sup>2</sup> |
| FREZOWANIE | = 0,07m <sup>2</sup> |
| NASYP      | = 0,76m <sup>2</sup> |
| WYKOP      | = 0,70m <sup>2</sup> |

P.P. = 88,00

|                        |                                      |                  |        |        |        |       |                      |                      |
|------------------------|--------------------------------------|------------------|--------|--------|--------|-------|----------------------|----------------------|
| RZĘDNE<br>PROJEKTOWANE | -93,04<br>-93,21<br>-93,22<br>-92,92 | -92,90<br>-93,08 |        | -93,14 | -93,15 |       | -93,20<br>-93,17     | -92,42               |
| RZĘDNE<br>FREZOWANIA   |                                      | -93,00           | -93,04 | -93,04 | -93,02 |       |                      |                      |
| RZĘDNE TERENU          | 93,04                                | 93,05            | 93,06  | 93,04  | 93,02  | 93,01 | 93,00                | 92,32                |
| ODLEGŁOŚCI             | -4,25<br>-4,15<br>-3,95<br>-3,75     | -2,75            | -0,95  | 0,00   | 0,85   | 2,00  | 3,00<br>3,05<br>3,50 | 5,00<br>5,35<br>6,35 |

[illegible]

PIK: 1650,00

Skala 1:100/100

|            |                      |
|------------|----------------------|
| ŚCIERALNA  | = 0,23m <sup>2</sup> |
| WIĄŻĄCA    | = 0,52m <sup>2</sup> |
| WYRÓW.     | = 0,14m <sup>2</sup> |
| FREZOWANIE | = 0,00m <sup>2</sup> |
| NASYP      | = 1,22m <sup>2</sup> |
| WYKOP      | = 0,67m <sup>2</sup> |

P.P. = 87,00

|                        |                                      |                  |        |        |                  |                                                      |
|------------------------|--------------------------------------|------------------|--------|--------|------------------|------------------------------------------------------|
| RZĘDNE<br>PROJEKTOWANE | -92,67<br>-93,02<br>-93,03<br>-92,75 | -92,71<br>-92,69 | -92,84 | -92,82 | -92,78<br>-92,75 | -91,78                                               |
| RZĘDNE<br>FREZOWANIA   |                                      | -92,72           | -92,69 | -92,67 | -92,64           |                                                      |
| RZĘDNE TERENU          | -92,67<br>-92,72<br>-92,75           | -92,72           | -92,69 | -92,67 | -92,64           | -92,62<br>-92,60<br>-91,72<br>-92,32                 |
| ODLEGŁOŚCI             | -4,25<br>-4,13<br>-3,95<br>-3,75     | -2,75            | -0,95  | 0,00   | 0,85             | 2,00<br>3,00<br>3,05<br>3,50<br>5,35<br>5,46<br>6,45 |

PIK: 1700,00

Skala 1:100/100

|            |                      |
|------------|----------------------|
| ŚCIERALNA  | = 0,23m <sup>2</sup> |
| WIĄŻĄCA    | = 0,52m <sup>2</sup> |
| WYRÓW.     | = 0,12m <sup>2</sup> |
| FREZOWANIE | = 0,00m <sup>2</sup> |
| NASYP      | = 1,17m <sup>2</sup> |
| WYKOP      | = 0,91m <sup>2</sup> |

P.P. = 87,00


|                        |                                      |                  |        |        |                  |                                                      |
|------------------------|--------------------------------------|------------------|--------|--------|------------------|------------------------------------------------------|
| RZĘDNE<br>PROJEKTOWANE | -92,34<br>-92,77<br>-92,78<br>-92,48 | -92,46<br>-92,64 | -92,58 | -92,56 | -92,52<br>-92,50 | -91,55                                               |
| RZĘDNE<br>FREZOWANIA   |                                      | -92,46           | -92,44 | -92,42 | -92,41           |                                                      |
| RZĘDNE TERENU          | -92,33<br>-92,46<br>-92,48<br>-92,45 | -92,46           | -92,44 | -92,42 | -92,41           | -92,40<br>-92,40<br>-91,54<br>-92,05                 |
| ODLEGŁOŚCI             | -4,65<br>-4,46<br>-4,25<br>-4,05     | -2,75            | -0,95  | 0,00   | 0,85             | 2,00<br>3,00<br>3,05<br>3,50<br>5,35<br>5,38<br>6,75 |

PIK: 1710,57

Skala 1:100/100

|            |                      |
|------------|----------------------|
| ŚCIERALNA  | = 0,23m <sup>2</sup> |
| WIĄŻĄCA    | = 0,52m <sup>2</sup> |
| WYRÓW.     | = 0,20m <sup>2</sup> |
| FREZOWANIE | = 0,00m <sup>2</sup> |
| NASYP      | = 0,65m <sup>2</sup> |
| WYKOP      | = 0,88m <sup>2</sup> |

P.P. = 88,00

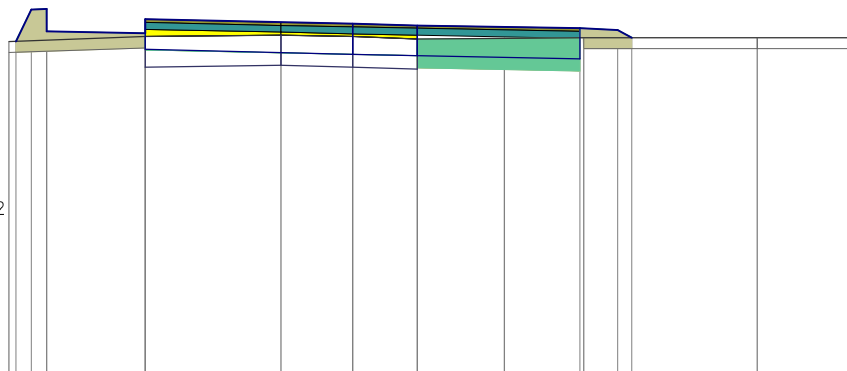


|                        |                                    |                |       |        |        |        |                              |       |       |
|------------------------|------------------------------------|----------------|-------|--------|--------|--------|------------------------------|-------|-------|
| RZĘDNE<br>PROJEKTOWANE | 92,37<br>-92,79<br>-92,80<br>92,50 | 92,48<br>92,66 |       | -92,60 | -92,58 |        | -92,54<br>-92,52<br>-92,42   |       |       |
| RZĘDNE<br>FREZOWANIA   |                                    | -92,43         |       | -92,45 | -92,43 | -92,40 |                              |       |       |
| RZĘDNE TERENU          | 92,37                              | 92,43          | 92,45 | 92,43  | 92,40  | 92,41  | 92,42                        | 92,42 | 92,42 |
| ODLEGŁOŚCI             | -4,55<br>-4,46<br>-4,23<br>-4,03   | -2,75          | -0,95 | 0,00   | 0,85   | 2,00   | 3,00<br>3,05<br>3,50<br>3,69 | 5,35  | 6,65  |

PIK: 1720,00

Skala 1:100/100

|            |                      |
|------------|----------------------|
| ŚCIERALNA  | = 0,23m <sup>2</sup> |
| WIĄŻĄCA    | = 0,52m <sup>2</sup> |
| WYRÓW.     | = 0,00m <sup>2</sup> |
| FREZOWANIE | = 0,07m <sup>2</sup> |
| NASYP      | = 0,41m <sup>2</sup> |
| WYKOP      | = 1,03m <sup>2</sup> |

P.P. = 88,00

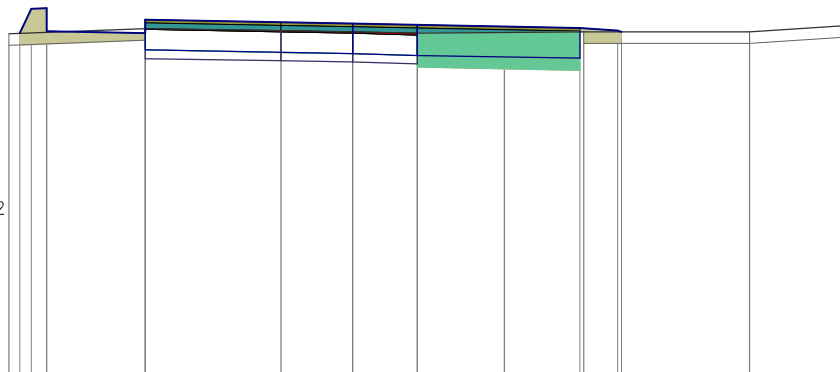

|                        |                                    |                |       |        |        |       |                              |       |       |
|------------------------|------------------------------------|----------------|-------|--------|--------|-------|------------------------------|-------|-------|
| RZĘDNE<br>PROJEKTOWANE | 92,49<br>-92,81<br>-92,82<br>92,52 | 92,49<br>92,67 |       | -92,62 | -92,60 |       | -92,56<br>-92,53<br>-92,51   |       |       |
| RZĘDNE<br>FREZOWANIA   |                                    | -92,54         |       | -92,49 | -92,47 |       |                              |       |       |
| RZĘDNE TERENU          | 92,48                              | 92,55          | 92,53 | 92,51  | 92,49  | 92,50 | 92,51                        | 92,51 | 92,59 |
| ODLEGŁOŚCI             | -4,55<br>-4,41<br>-4,23<br>-4,03   | -2,75          | -0,95 | 0,00   | 0,85   | 2,00  | 3,00<br>3,05<br>3,50<br>3,55 | 5,25  | 6,55  |

PIK: 1729,43

Skala 1:100/100

|            |                      |
|------------|----------------------|
| ŚCIERALNA  | = 0,23m <sup>2</sup> |
| WIAŻĄCA    | = 0,52m <sup>2</sup> |
| WYRÓW.     | = 0,01m <sup>2</sup> |
| FREZOWANIE | = 0,11m <sup>2</sup> |
| NASYP      | = 0,28m <sup>2</sup> |
| WYKOP      | = 1,10m <sup>2</sup> |

P.P. = 88,00

|                        |                                  |                |       |                |       |                         |                              |       |       |
|------------------------|----------------------------------|----------------|-------|----------------|-------|-------------------------|------------------------------|-------|-------|
| RZĘDNE<br>PROJEKTOWANE | 92,65<br>92,82<br>92,84<br>92,54 | 92,51<br>92,69 |       | 92,64<br>92,62 |       | 92,58<br>92,55<br>92,57 |                              |       |       |
| RZĘDNE<br>FREZOWANIA   |                                  | 92,55          | 92,53 | 92,51          | 92,49 |                         |                              |       |       |
| RZĘDNE TERENU          | 92,66<br>92,54<br>92,25<br>92,06 | 92,55          | 92,56 | 92,55          | 92,55 | 92,55                   | 92,56                        | 92,60 | 92,61 |
| ODLEGŁOŚCI             | 4,55<br>4,34<br>4,25<br>4,06     | 2,75           | 0,95  | 0,00           | 0,85  | 2,00                    | 3,00<br>3,08<br>3,50<br>3,54 | 5,15  | 6,45  |


PIK: 1750,00

Skala 1:100/100

|            |                      |
|------------|----------------------|
| ŚCIERALNA  | = 0,23m <sup>2</sup> |
| WIAŻĄCA    | = 0,52m <sup>2</sup> |
| WYRÓW.     | = 0,00m <sup>2</sup> |
| FREZOWANIE | = 0,08m <sup>2</sup> |
| NASYP      | = 0,88m <sup>2</sup> |
| WYKOP      | = 0,83m <sup>2</sup> |

P.P. = 87,00

|                        |                                  |                |       |                |       |                |                      |              |       |
|------------------------|----------------------------------|----------------|-------|----------------|-------|----------------|----------------------|--------------|-------|
| RZĘDNE<br>PROJEKTOWANE | 92,62<br>92,87<br>92,88<br>92,58 | 92,55<br>92,73 |       | 92,67<br>92,66 |       | 92,61<br>92,59 |                      | 91,79        |       |
| RZĘDNE<br>FREZOWANIA   |                                  | 92,60          | 92,56 | 92,54          | 92,53 |                |                      |              |       |
| RZĘDNE TERENU          | 92,62<br>92,57<br>92,25<br>92,06 | 92,60          | 92,59 | 92,57          | 92,55 | 92,53          | 92,51                | 91,77        | 92,23 |
| ODLEGŁOŚCI             | 4,55<br>4,37<br>4,25<br>4,06     | 2,75           | 0,95  | 0,00           | 0,85  | 2,00           | 3,00<br>3,08<br>3,50 | 5,05<br>5,10 | 6,35  |

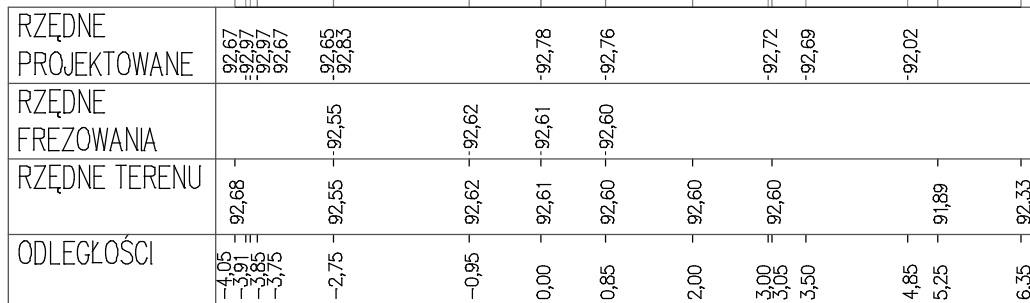

|                        |   |
|------------------------|---|
| RZĘDNE<br>PROJEKTOWANE | 92,88<br>92,85<br>93,16<br>92,86                                                                                     |
| RZĘDNE<br>FREZOWANIA   | 92,84<br>93,02   |
| RZĘDNE TERENU          | 92,89<br>92,84<br>92,87<br>92,85<br>92,86<br>92,83<br>92,81<br>92,85<br>92,83<br>92,81<br>91,88<br>92,51             |
| ODLEGŁOŚCI             | 4,05<br>3,90<br>3,69<br>3,73<br>2,75<br>0,95<br>0,00<br>0,85<br>2,00<br>3,00<br>3,06<br>3,50<br>5,25<br>5,41<br>7,55 |

PIK: 1871,31

Skala 1:100/100

ŚCIERALNA = 0,23m<sup>2</sup>  
 WIĄŻĄCA = 0,52m<sup>2</sup>  
 WYRÓW. = 0,00m<sup>2</sup>  
 FREZOWANIE = 0,13m<sup>2</sup>  
 NASYP = 0,69m<sup>2</sup>  
 WYKOP = 0,92m<sup>2</sup>

P.P. = 87,00

|                        |                                      |                |        |        |        |        |                      |              |        |
|------------------------|--------------------------------------|----------------|--------|--------|--------|--------|----------------------|--------------|--------|
| RZĘDNE<br>PROJEKTOWANE | 93,06<br>92,22<br>92,23<br>92,93     | 92,91<br>93,09 |        | -93,03 | -93,02 |        | -92,97<br>-92,95     | -92,03       |        |
| RZĘDNE<br>FREZOWANIA   |                                      | -92,96         |        | -92,92 | -92,90 | -92,89 |                      |              |        |
| RZĘDNE TERENU          | -93,08<br>-92,96<br>-92,95<br>-92,75 | -92,96         | -92,97 | -92,95 | -92,93 | -92,93 | -92,94<br>-92,95     | -91,98       | -92,96 |
| ODLEGŁOŚCI             | -4,05<br>-1,88<br>-1,89<br>-3,75     | -2,75          | -0,95  | 0,00   | 0,85   | 2,00   | 3,00<br>3,25<br>3,50 | 5,25<br>5,35 | 7,35   |

PIK: 1871,32

Skala 1:100/100

ŚCIERALNA = 0,23m<sup>2</sup>  
 WIĄŻĄCA = 0,23m<sup>2</sup>  
 WYRÓW. = 0,05m<sup>2</sup>  
 FREZOWANIE = 0,00m<sup>2</sup>  
 NASYP = 0,69m<sup>2</sup>  
 WYKOP = 0,92m<sup>2</sup>

P.P. = 87,00

|                        |                                      |                |        |        |        |        |                      |              |        |
|------------------------|--------------------------------------|----------------|--------|--------|--------|--------|----------------------|--------------|--------|
| RZĘDNE<br>PROJEKTOWANE | 93,06<br>92,22<br>92,23<br>92,93     | 92,91<br>93,09 |        | -93,03 | -93,02 |        | -92,97<br>-92,95     | -92,03       |        |
| RZĘDNE<br>FREZOWANIA   |                                      | -92,96         |        | -92,97 | -92,95 | -92,93 |                      |              |        |
| RZĘDNE TERENU          | -93,08<br>-92,96<br>-92,95<br>-92,75 | -92,96         | -92,97 | -92,95 | -92,93 | -92,93 | -92,94<br>-92,95     | -91,98       | -92,96 |
| ODLEGŁOŚCI             | -4,05<br>-1,88<br>-1,89<br>-3,75     | -2,75          | -0,95  | 0,00   | 0,85   | 2,00   | 3,00<br>3,25<br>3,50 | 5,25<br>5,35 | 7,35   |