




od km 1+890,00 do km 1+910,00

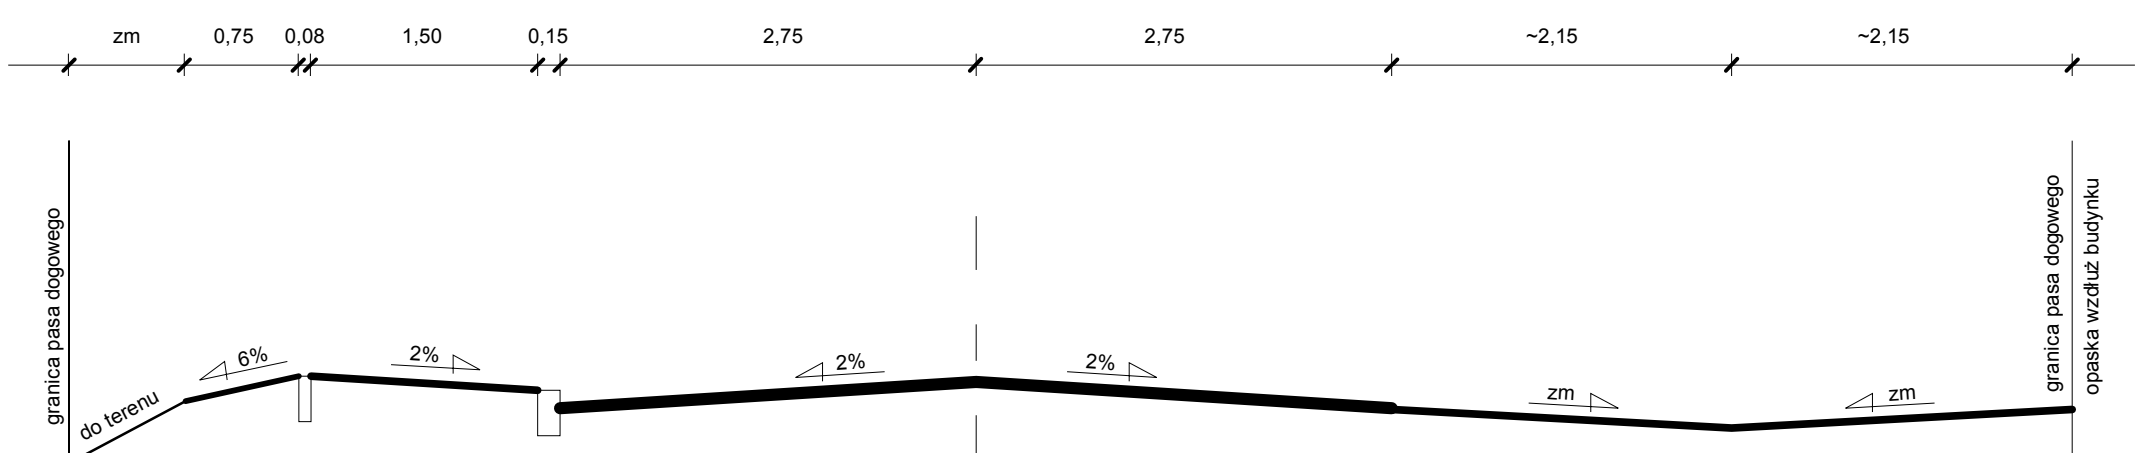


od km 1+910,00 do km 1+933,00

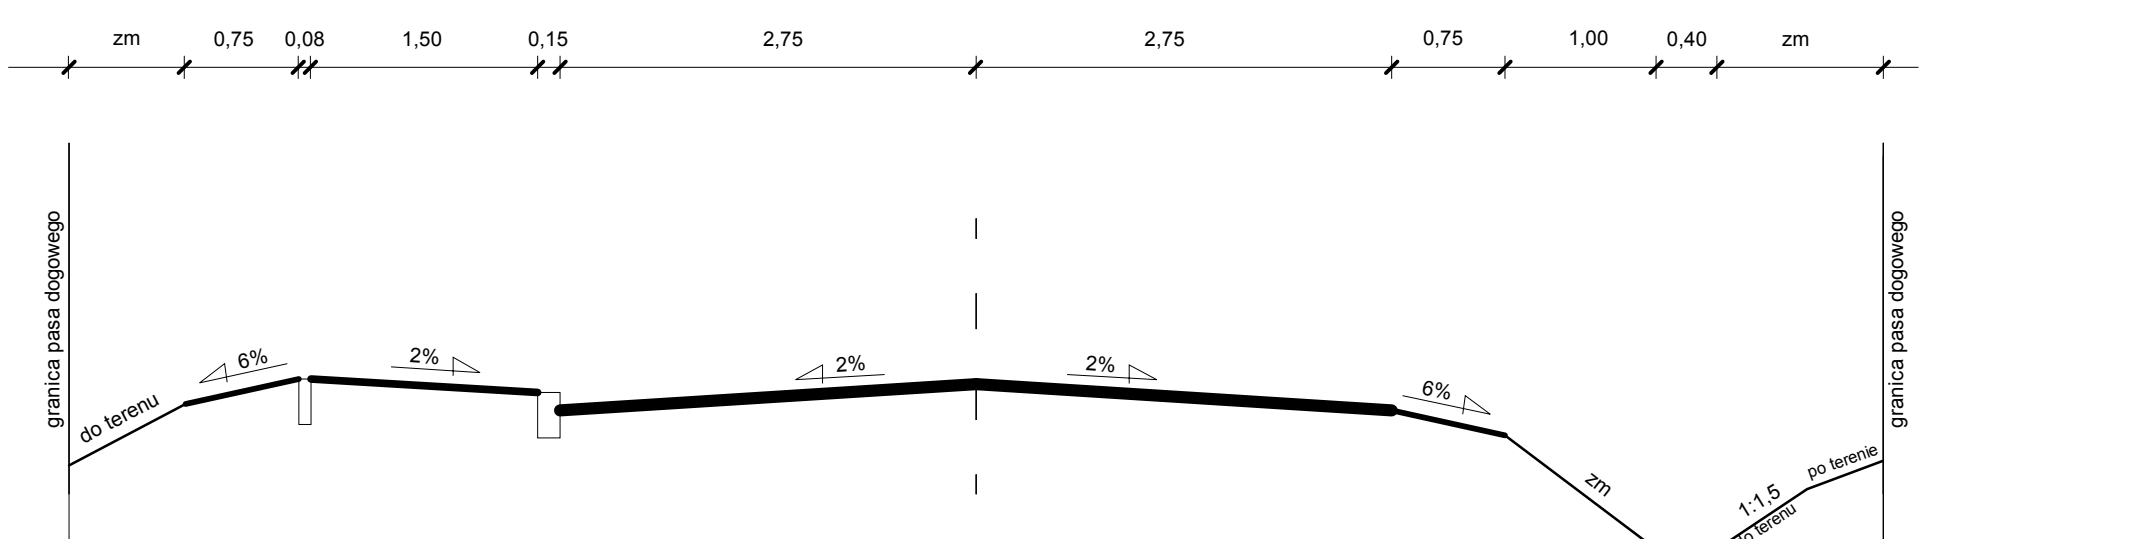


od km 1+933,00 do km 1+949,00

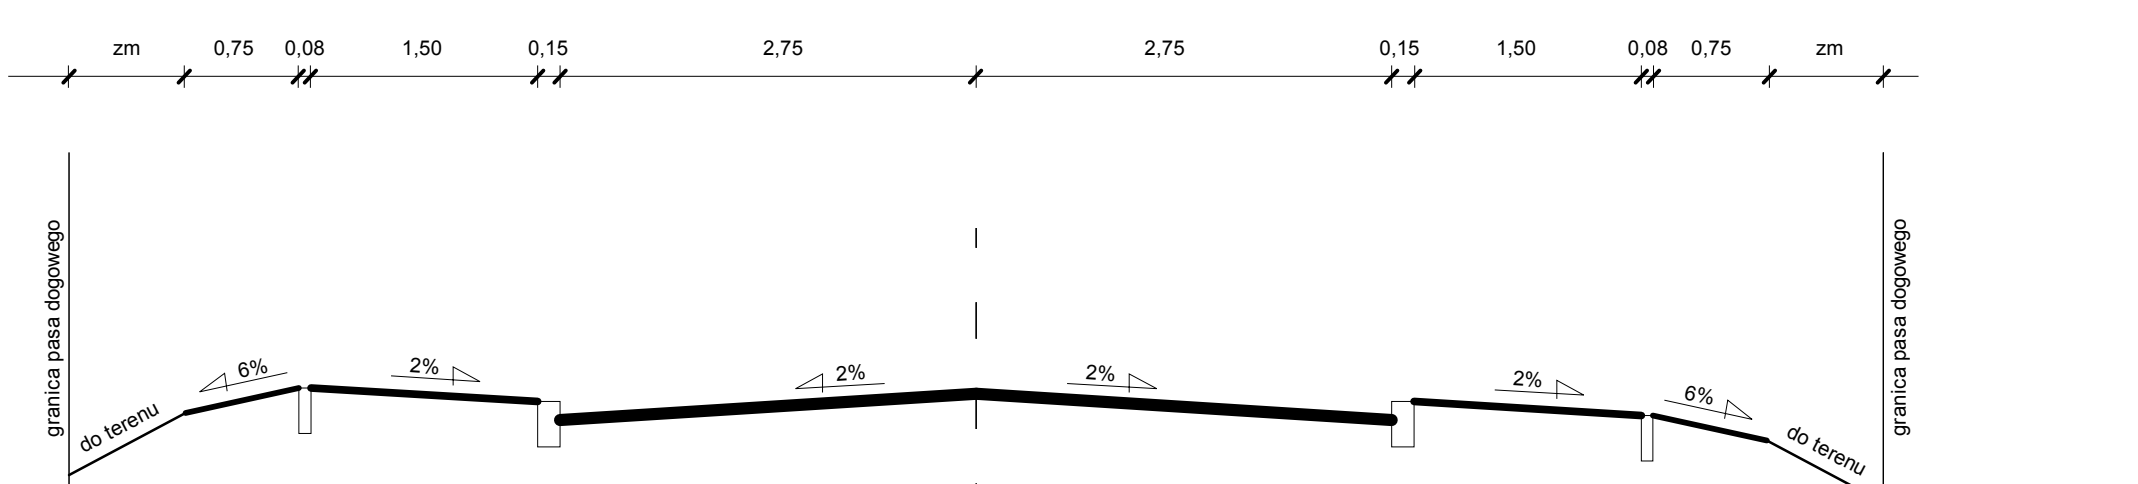


od km 1+958,00 do km 2+163,00

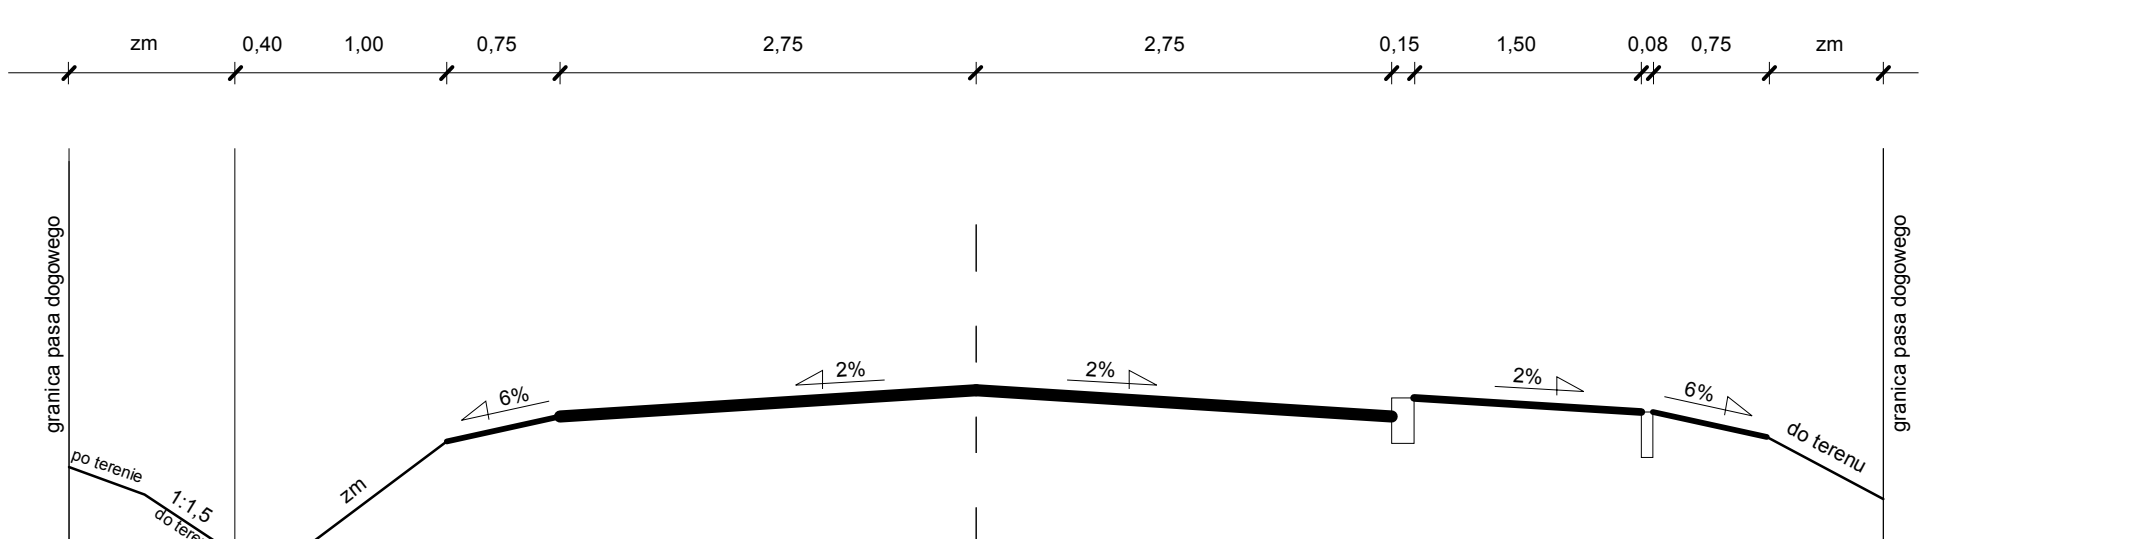


od km 2+163,00 do km 2+332,50 i 1+949,00 do km 1+958

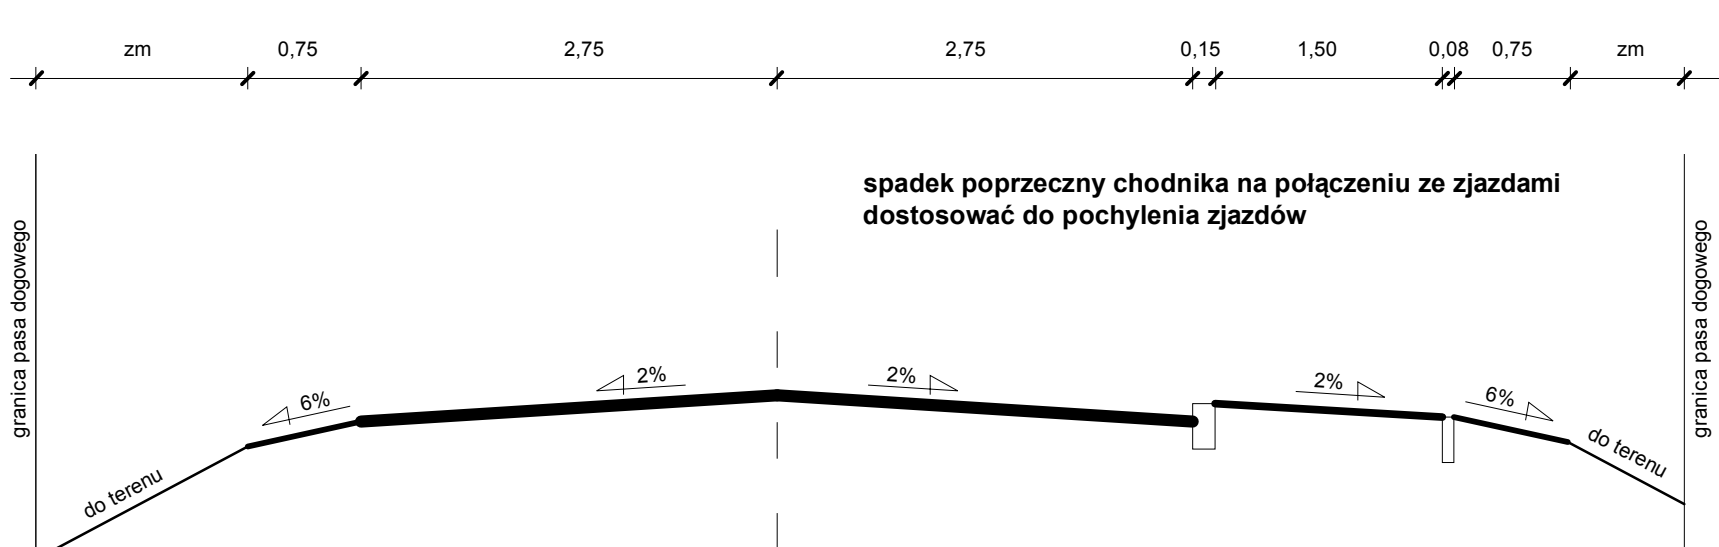


od km 2+332,50 do km 2+457,00

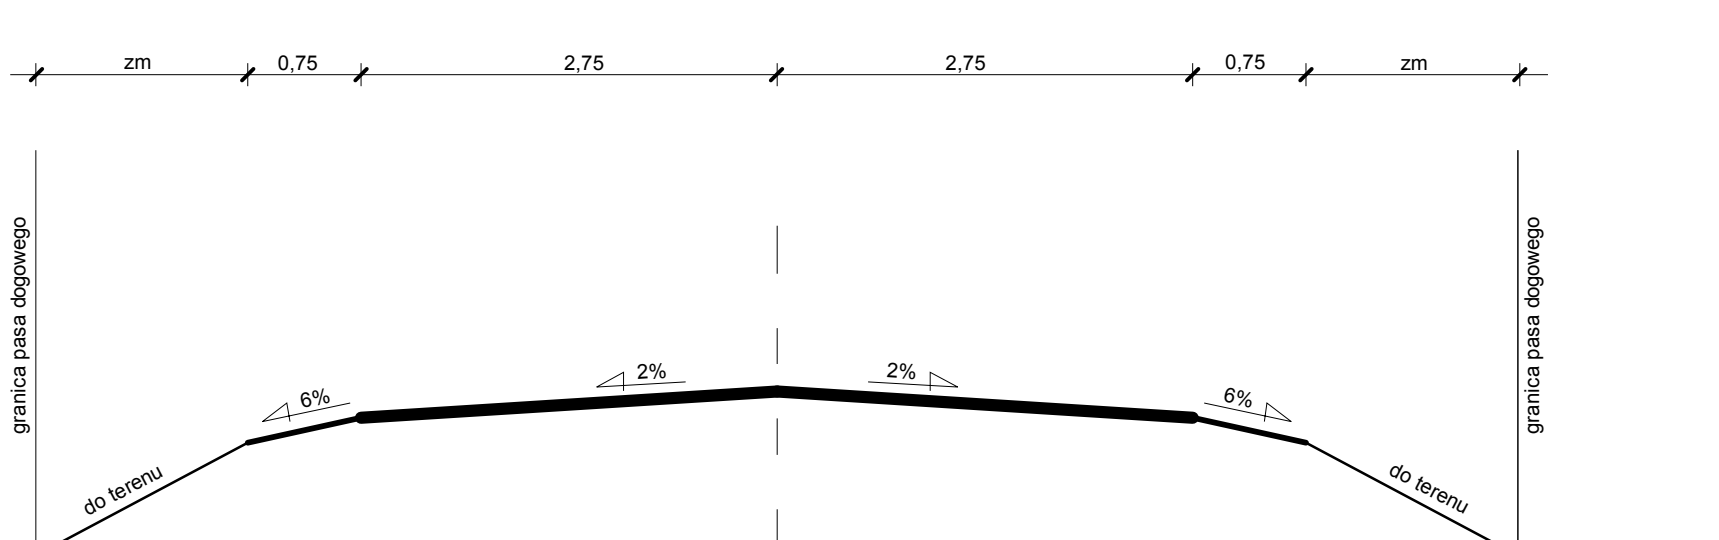


od km 2+457,00 do km 2+490,00

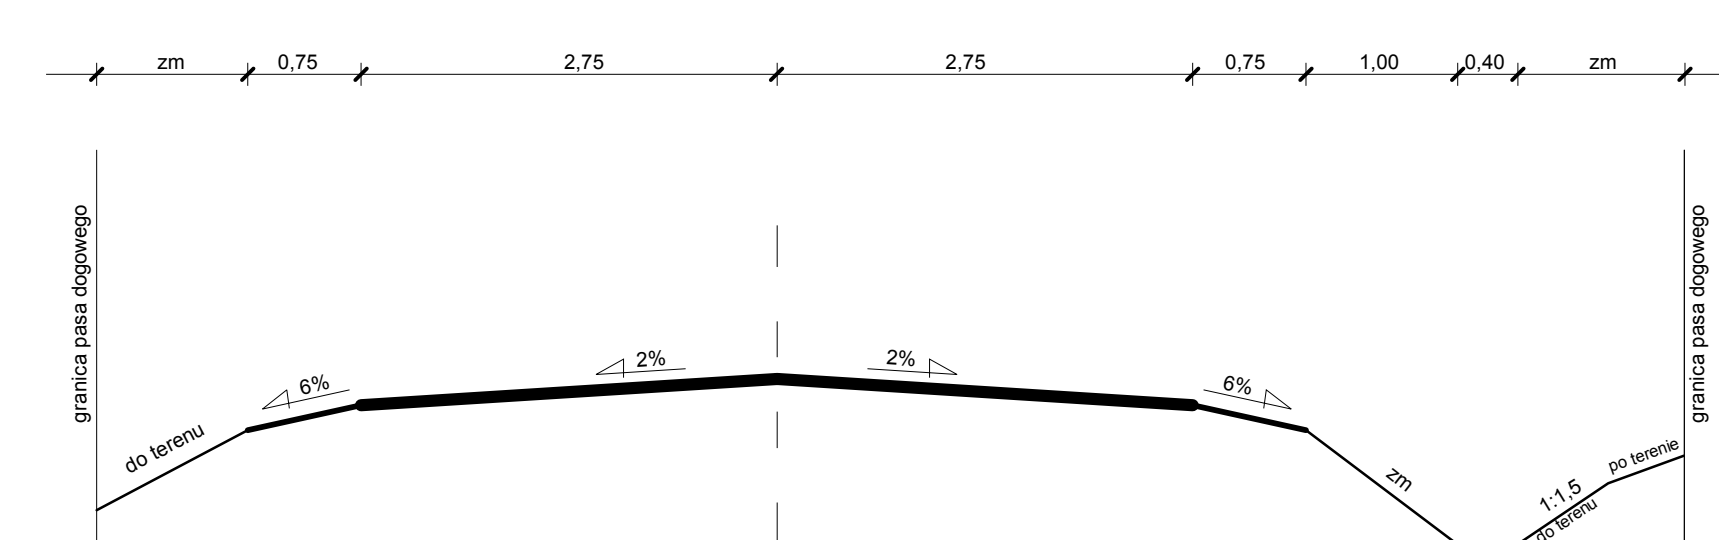

od km 2+490,00 do km 2+715,00

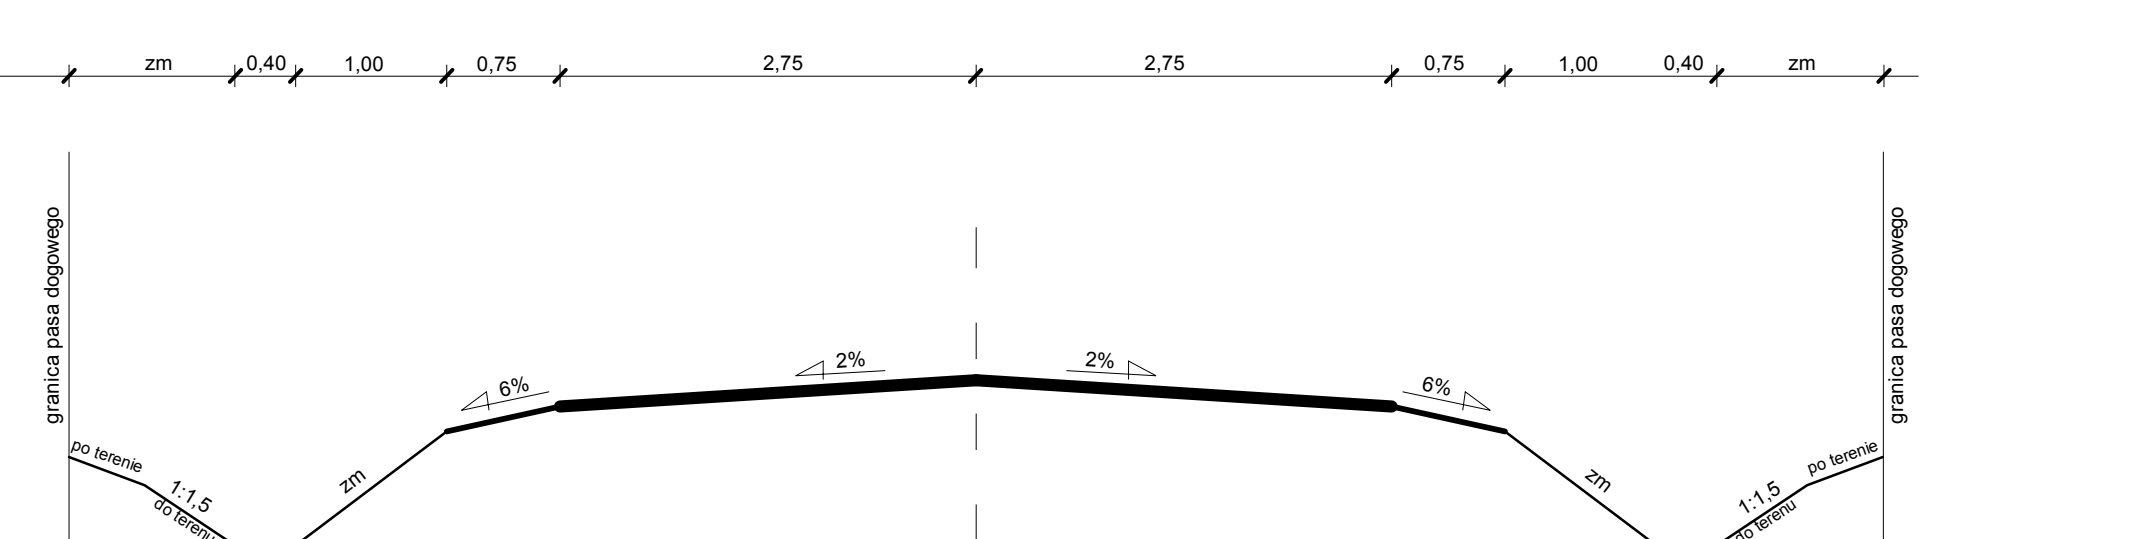

od km 2+715,00 do km 2+890,00

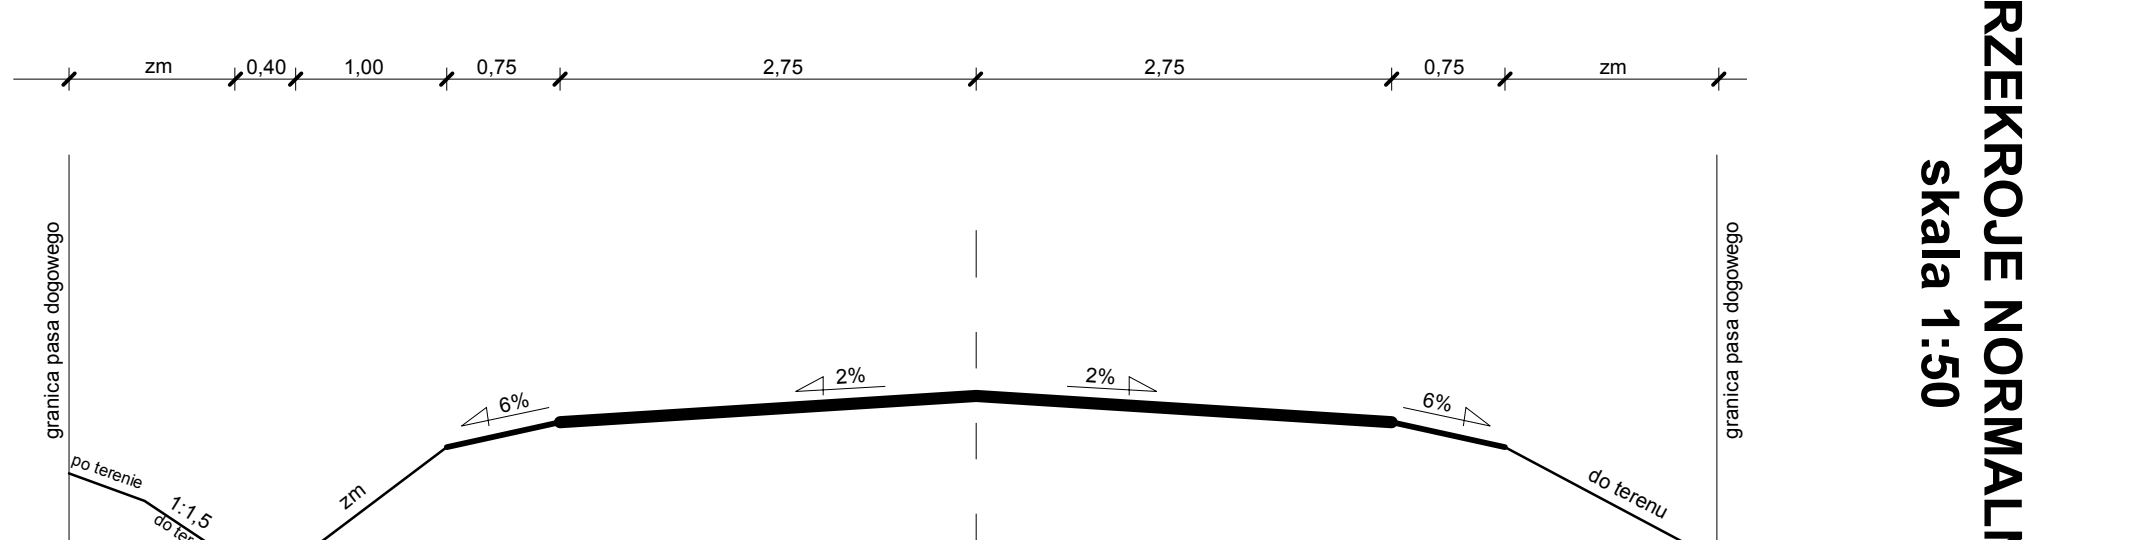

**PRZEKROJE NORMALNE**  
**skala 1:50**