


**TYP nr 1**  
od km 2+790 do km 3+748,08  
od km 3+796,78 do km 4+120

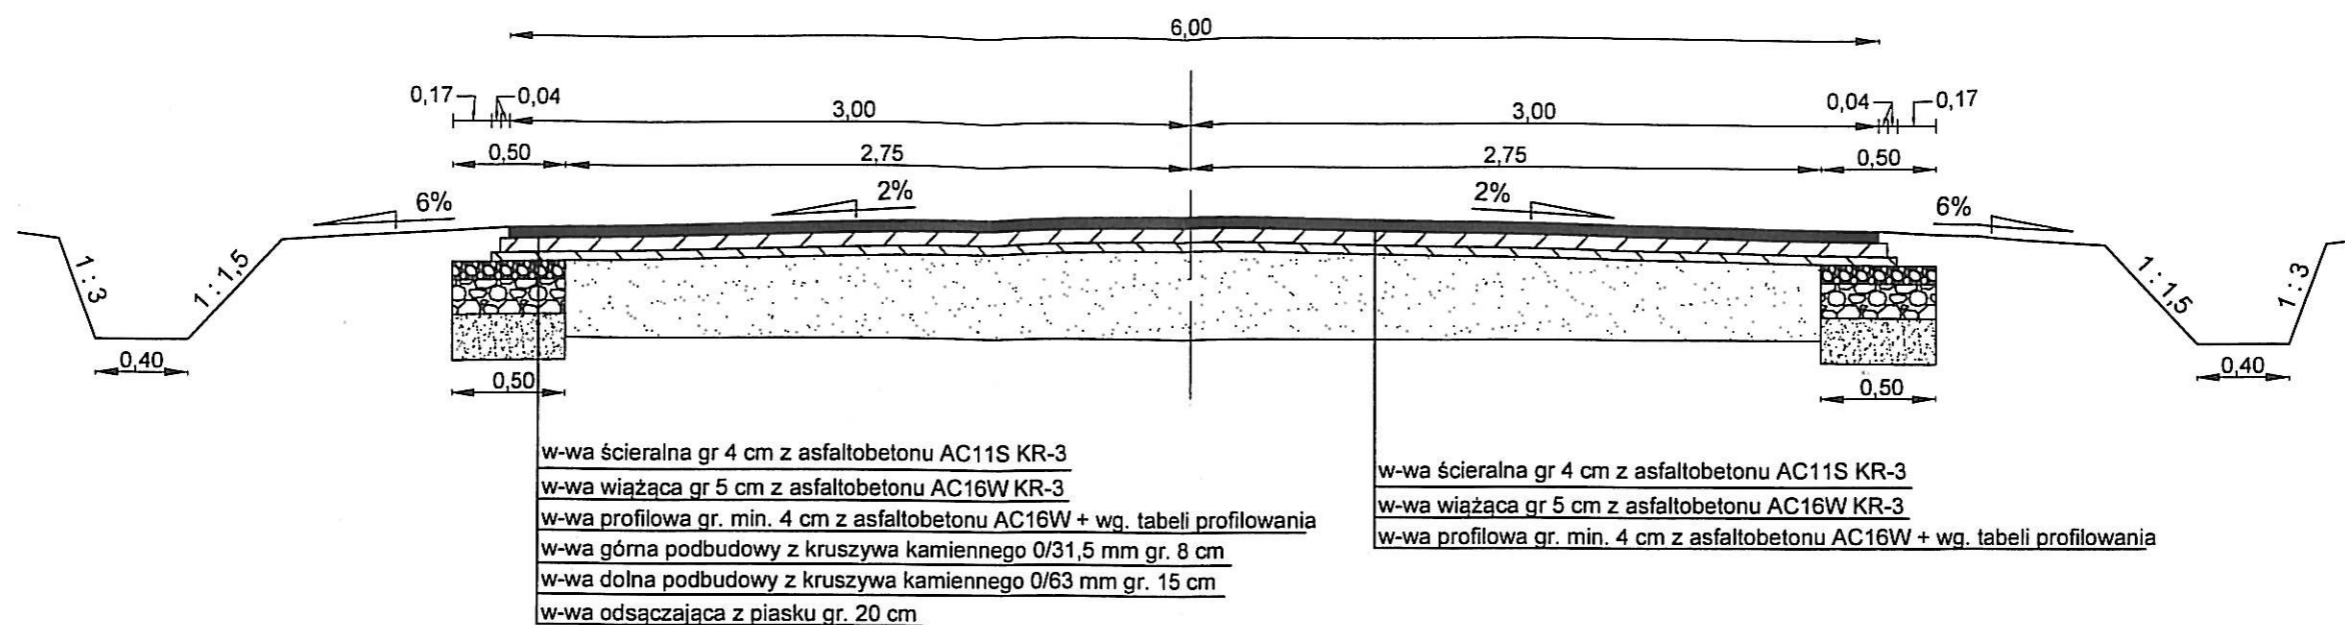

**TYP nr 2**  
od km 3+748,08 do km 3+796,78

