


PIK: 6120,00

Skala 1:100/100

ŚCIERALNA = 0,26m²
 WIĄŻĄCA = 0,13m²
 WYRÓW. = 0,00m²
 FREZOWANIE = 0,22m²
 NASYP = 0,58m²
 WYKOP = 0,47m²

P.P. = 97,00

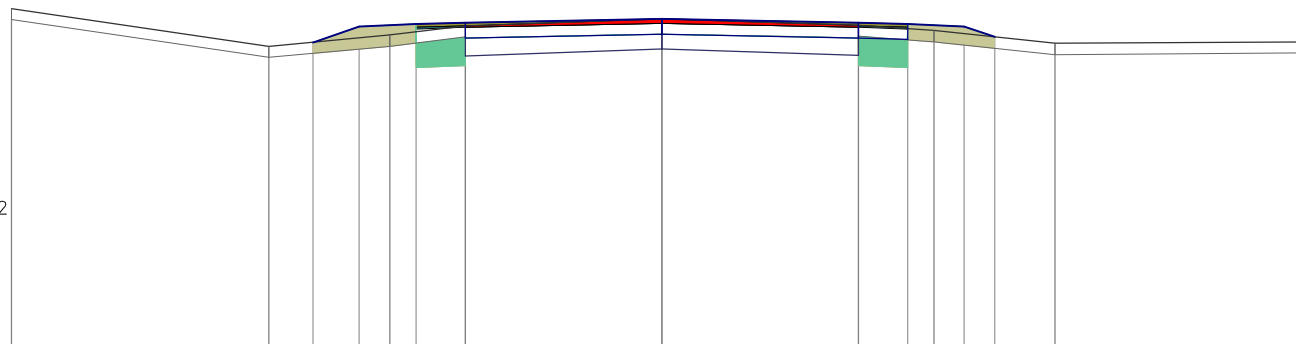


RZĘDNE PROJEKTOWANE				-101,04	-101,25	-101,28	-101,30		-101,35		-101,30	-101,28	-101,25	-101,11	
RZĘDNE FREZOWANIA							-101,24		-101,29		-101,24				
RZĘDNE TERENU	-101,49		100,99		101,14		101,26		101,35		101,27	101,20		101,03	101,05
ODLEGŁOŚCI	-8,60	-5,20	-4,61	-4,00	-3,60	-3,25	-2,60	0,00	2,60	3,25	3,60	4,00	4,40	5,20	8,60

PIK: 6150,00

Skala 1:100/100

ŚCIERALNA = 0,26m²
 WIĄŻĄCA = 0,58m²
 WYRÓW. = 0,05m²
 FREZOWANIE = 0,00m²
 NASYP = 1,17m²
 WYKOP = 0,31m²

P.P. = 97,00

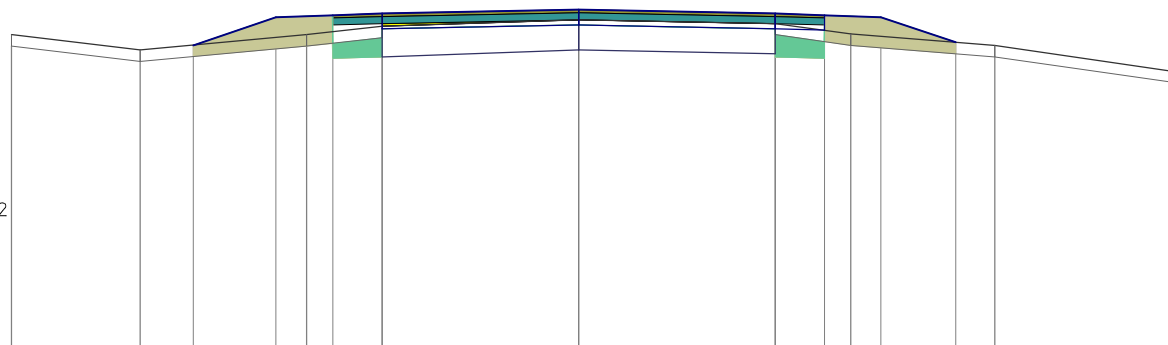


RZĘDNE PROJEKTOWANE			-101,03	-101,40	-101,43	-101,45		-101,50		-101,45	-101,43	-101,40	-101,07		
RZĘDNE FREZOWANIA						-101,28		-101,37		-101,32					
RZĘDNE TERENU	-101,17	100,97		101,17		101,28		101,37		101,32	101,18		101,03	100,67	
ODLEGŁOŚCI	-7,50	-5,80	-5,10	-4,00	-3,60	-3,25	-2,60	0,00	2,60	3,25	3,60	4,00	4,99	5,50	8,00

PIK: 6200,00

Skala 1:100/100

ŚCIERALNA = 0,26m²
 WIĄŻĄCA = 0,58m²
 WYRÓW. = 0,19m²
 FREZOWANIE = 0,00m²
 NASYP = 1,30m²
 WYKOP = 0,30m²

P.P. = 97,00

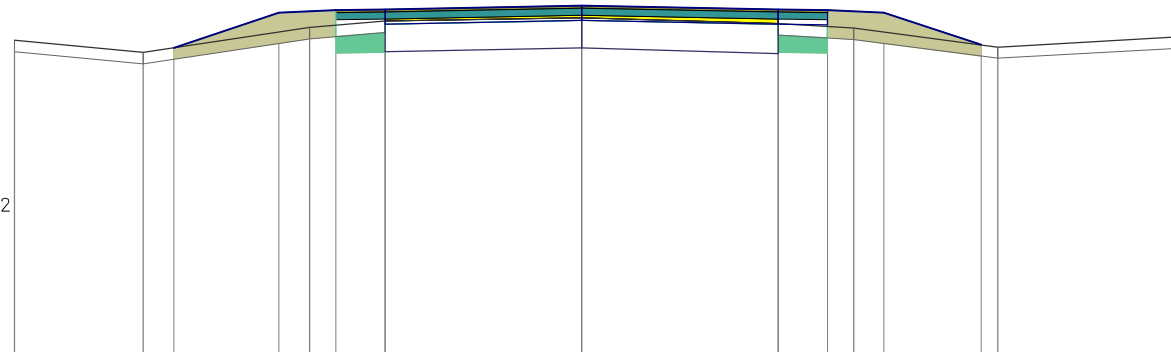


RZĘDNE PROJEKTOWANE			-101,07		-101,53		-101,57		-101,58		-101,63		-101,58		-101,57		-101,53		-101,11	
RZĘDNE FREZOWANIA							-101,42		-101,47				-101,39							
RZĘDNE TERENU	-101,17		-101,01		-101,34		-101,42		-101,47				-101,39		-101,33				-101,08	
ODLEGŁOŚCI	-7,50	-5,80	-5,39	-4,00	-3,60	-3,25	-2,60	0,00					2,60	3,25	3,60	4,00			5,28	5,50
																				101,22

PIK: 6250,00

Skala 1:100/100

ŚCIERALNA = 0,26m²
 WIĄŻĄCA = 0,58m²
 WYRÓW. = 0,21m²
 FREZOWANIE = 0,00m²
 NASYP = 1,76m²
 WYKOP = 0,26m²

P.P. = 97,00

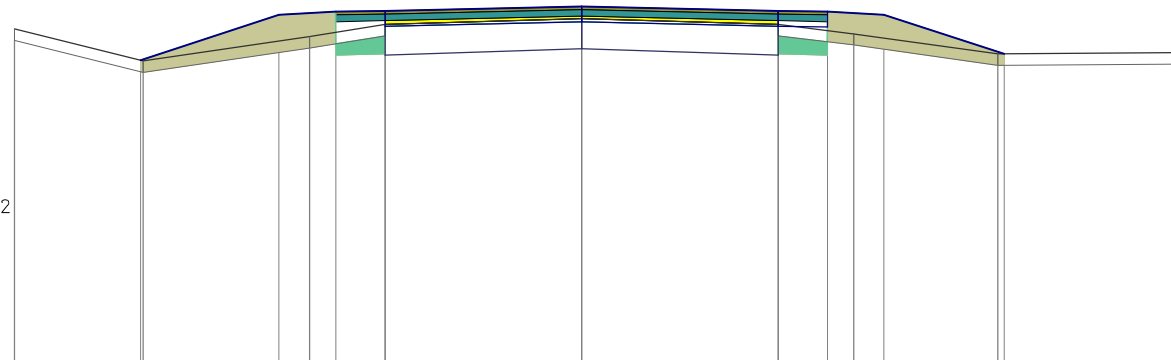


RZĘDNE PROJEKTOWANE		-101,06		-101,66		-101,70	-101,71		-101,77		-101,71	-101,70	-101,66		-101,14
RZĘDNE FREZOWANIA							-101,53		-101,61		-101,53				
RZĘDNE TERENU	-101,47	-101,05		-101,37		-101,53	-101,53	-101,61	-101,61		-101,53	-101,41		-101,14	-101,16
ODLEGŁOŚCI	-7,50	-5,83 -5,80		-4,00	-3,60	-3,25	-2,60	0,00		2,60	3,25	3,60	4,00	5,50 5,59	8,00

PIK: 6300,00

Skala 1:100/100

ŚCIERALNA = 0,26m ²
WIĄŻĄCA = 0,58m ²
WYRÓW. = 0,08m ²
FREZOWANIE = 0,05m ²
NASYP = 1,61m ²
WYKOP = 0,29m ²

P.P. = 97,00

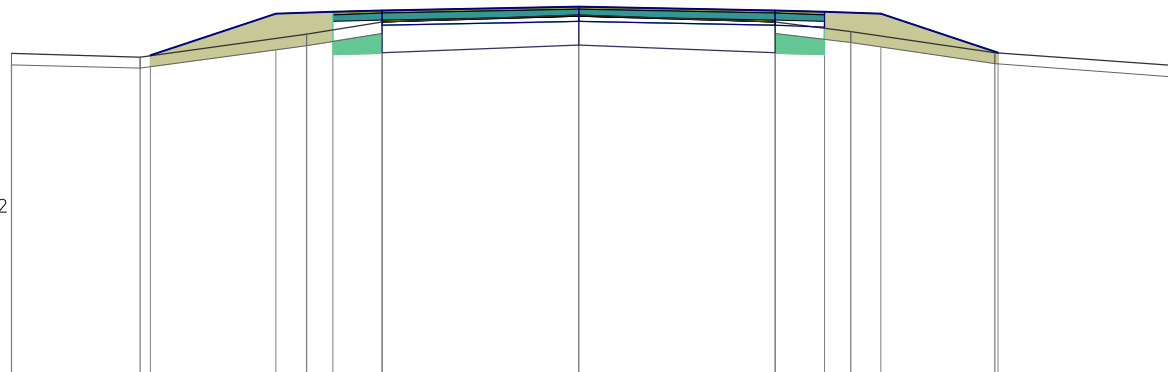


RZĘDNE PROJEKTOWANE	-101,25	-101,80	-101,83	-101,85	-101,90	-101,85	-101,83	-101,80	-101,29	
RZĘDNE FREZOWANIA				-101,69	-101,77	-101,69				
RZĘDNE TERENU	-101,28	-101,23	-101,53	-101,69	-101,79	-101,69	-101,57	-101,29	-101,11	
ODLEGŁOŚCI	-7,50	-5,80 -5,66	-4,00 -3,60 -3,25	-2,60	0,00	2,60	3,25 3,60	4,00	5,50 5,55	8,00

PIK: 6350,00

Skala 1:100/100

ŚCIERALNA = 0,26m ²
WIĄŻĄCA = 0,58m ²
WYRÓW. = 0,03m ²
FREZOWANIE = 0,10m ²
NASYP = 1,49m ²
WYKOP = 0,32m ²

P.P. = 97,00

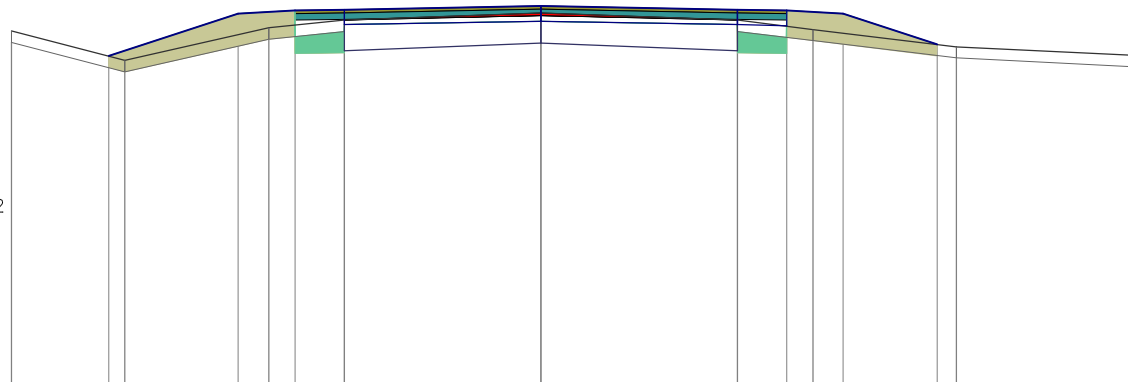


RZĘDNE PROJEKTOWANE	-101,37	-101,93	-101,97	-101,98	-102,03	-101,98	-101,97	-101,93	-101,52
RZĘDNE FREZOWANIA				-101,84	-101,90	-101,84			
RZĘDNE TERENU	-101,70	-101,31	-101,74	-101,84	-101,94	-101,84	-101,72	-101,49	-101,37
ODLEGŁOŚCI	-7,00	-5,71 -5,50	-4,00 -3,60 -3,25	-2,60	0,00	2,60	3,25 3,60	4,00	5,24 5,50
									8,00

PIK: 6400,00

Skala 1:100/100

ŚCIERALNA = 0,26m²
 WIĄŻĄCA = 0,58m²
 WYRÓW. = 0,04m²
 FREZOWANIE = 0,03m²
 NASYP = 1,04m²
 WYKOP = 0,32m²
 P.P. = 98,00

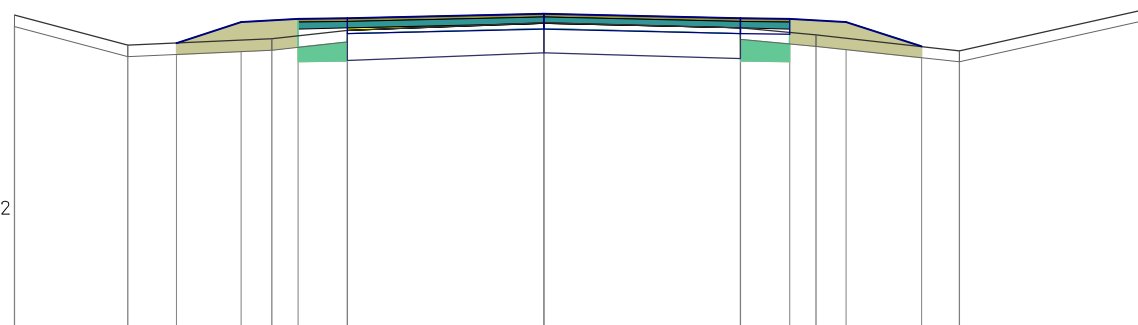


RZĘDNE PROJEKTOWANE			-101,78		-102,06		-102,10		-102,11		-102,17		-102,11		-102,10		-102,06		-101,74	
RZĘDNE FREZOWANIA									-101,95		-102,04		-101,98							
RZĘDNE TERENU	-102,15		-101,75		-101,84		-101,95		-101,95		-102,05		-101,98		-101,89		-101,68		-102,24	
ODLEGŁOŚCI	-7,00	-5,50	-4,86	-4,00	-3,60	-3,25	-2,60	0,00				2,60	3,25	3,60	4,00	5,00	5,50		8,00	

PIK: 6450,00

Skala 1:100/100

ŚCIERALNA = 0,26m²
 WIĄŻĄCA = 0,58m²
 WYRÓW. = 0,20m²
 FREZOWANIE = 0,00m²
 NASYP = 2,44m²
 WYKOP = 0,18m²
 P.P. = 97,00

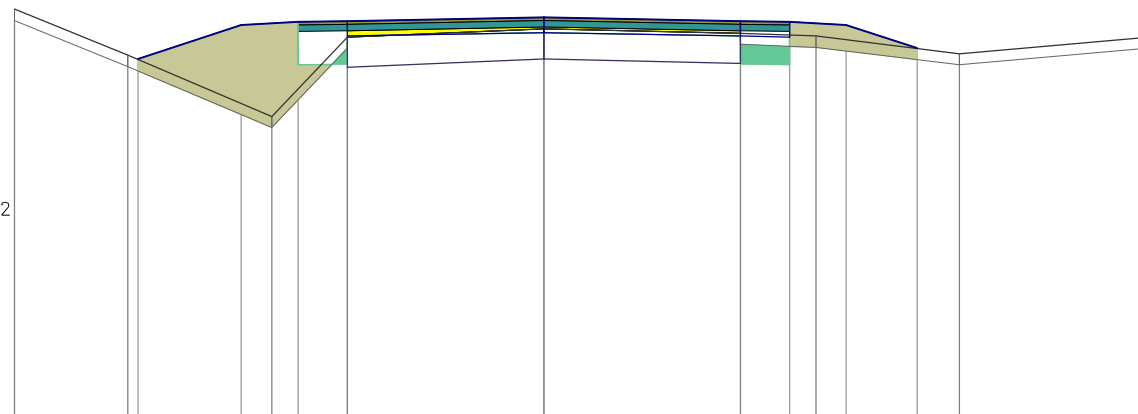


RZĘDNE PROJEKTOWANE		-101,75		-102,20		-102,24		-102,25		-102,30		-102,25		-102,24		-102,20		-101,89	
RZĘDNE FREZOWANIA								-102,04		-102,15		-102,09							
RZĘDNE TERENU	-102,41	-101,80		100,99				102,04		102,15		102,09		102,05				101,82	
ODLEGŁOŚCI	-7,00	-5,50	-5,37	-4,00	-3,60	-3,25	-2,60		0,00			2,60	3,25	3,60	4,00		4,94	5,50	
																			8,00

PIK: 6500,00

Skala 1:100/100

ŚCIERALNA = 0,26m²
 WIĄŻĄCA = 0,58m²
 WYRÓW. = 0,25m²
 FREZOWANIE = 0,00m²
 NASYP = 0,87m²
 WYKOP = 0,28m²

P.P. = 98,00

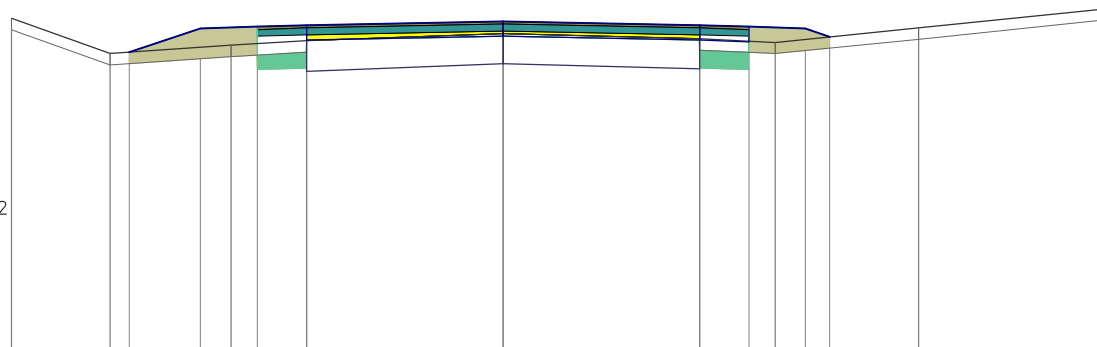


RZĘDNE PROJEKTOWANE	-101,94	-102,25	-102,28	-102,30	-102,35	-102,30	-102,28	-102,25	-102,14
RZĘDNE FREZOWANIA				-102,09	-102,19	-102,12			
RZĘDNE TERENU	-102,39	-101,92	-102,03	-102,09	-102,19	-102,12	-102,07	-102,26	-102,52
ODLEGŁOŚCI	-6,50	-5,20 -4,94	-4,00 -3,60 -3,25	-2,60	0,00	2,60	3,25 3,60	4,00 4,32	5,50

PIK: 6550,00

Skala 1:100/100

ŚCIERALNA = 0,26m²
 WIĄŻĄCA = 0,58m²
 WYRÓW. = 0,18m²
 FREZOWANIE = 0,00m²
 NASYP = 1,68m²
 WYKOP = 0,28m²

P.P. = 97,00

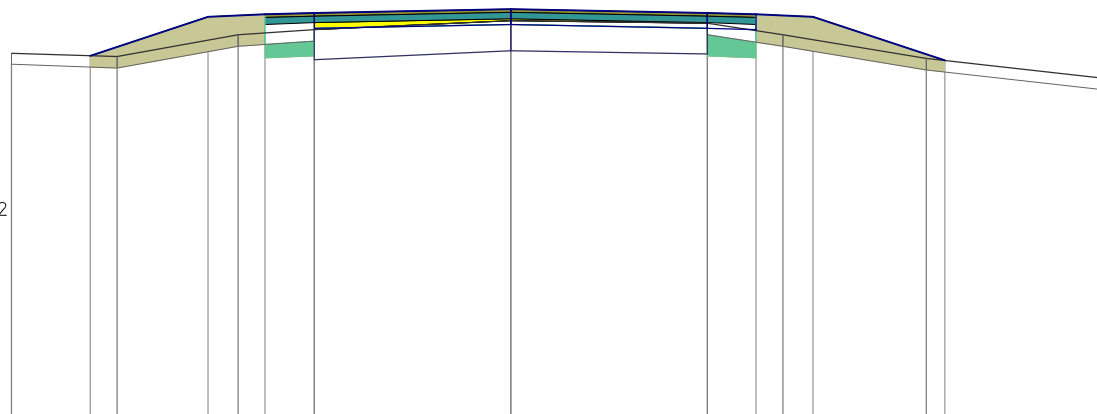


RZĘDNE PROJEKTOWANE	-101,78	-102,30	-102,33	-102,35	-102,40	-102,35	-102,33	-102,30	-101,72						
RZĘDNE FREZOWANIA				-102,13	-102,25	-102,21									
RZĘDNE TERENU	-101,82	-101,77	-102,06	-102,13	-102,25	-102,21	-102,06	-101,75	-101,47						
ODLEGŁOŚCI	-6,60	-5,56	-5,20	-4,00	-3,60	-3,25	-2,60	0,00	2,60	3,25	3,60	4,00	5,50	5,74	8,00

PIK: 6575,00

Skala 1:100/100

ŚCIERALNA = 0,26m²
 WIĄŻĄCA = 0,58m²
 WYRÓW. = 0,20m²
 FREZOWANIE = 0,00m²
 NASYP = 0,65m²
 WYKOP = 0,32m²

P.P. = 98,00

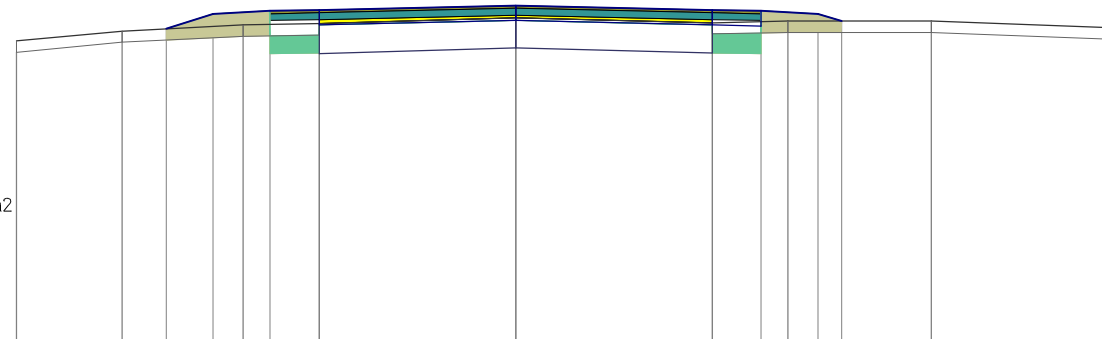


RZĘDNE PROJEKTOWANE			-102,12	-102,32	-102,36	-102,37		-102,43		-102,37	-102,36	-102,32	-102,22		
RZĘDNE FREZOWANIA						-102,19		-102,27		-102,20					
RZĘDNE TERENU	-101,96	-102,09		-102,17		-102,19		-102,27		-102,20	-102,22		-102,22		-102,13
ODLEGŁOŚCI	-6,60	-5,20	-4,62	-4,00	-3,60	-3,25	-2,60	0,00		2,60	3,25	3,60	4,00	4,31	5,50

PIK: 6600,00

Skala 1:100/100

ŚCIERALNA = 0,26m²
 WIĄŻĄCA = 0,58m²
 WYRÓW. = 0,26m²
 FREZOWANIE = 0,00m²
 NASYP = 1,43m²
 WYKOP = 0,27m²

P.P. = 98,00

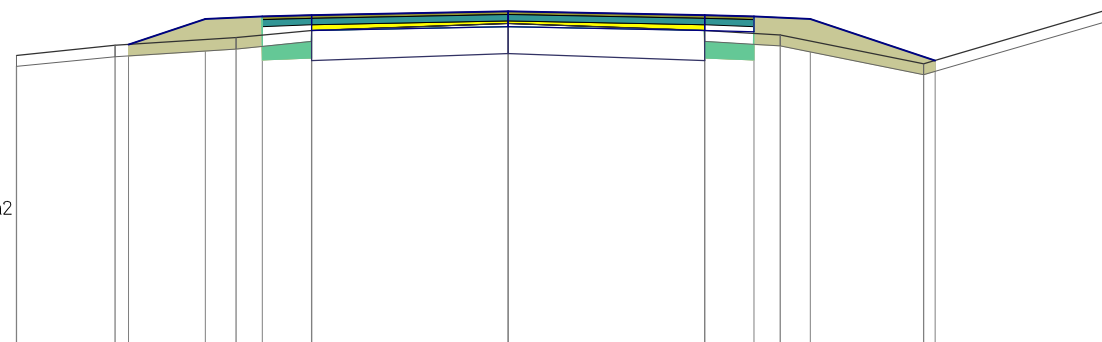


RZĘDNE PROJEKTOWANE		-102,01	-102,35	-102,38	-102,40	-102,45	-102,40	-102,38	-102,35	-101,80	
RZĘDNE FREZOWANIA					-102,20	-102,29	-102,20				
RZĘDNE TERENU	-101,87	-102,00	-102,10	-102,20	-102,29	-102,29	-102,20	-102,14	-101,76	-102,49	
ODLEGŁOŚCI	-6,50	-5,20 -5,02	-4,00 -3,60 -3,25	-2,60	0,00	2,60	3,25 3,60	4,00	5,50 5,65	8,00	

PIK: 6650,00

Skala 1:100/100

ŚCIERALNA = 0,26m²
 WIĄŻĄCA = 0,58m²
 WYRÓW. = 0,17m²
 FREZOWANIE = 0,00m²
 NASYP = 1,26m²
 WYKOP = 0,31m²

P.P. = 98,00

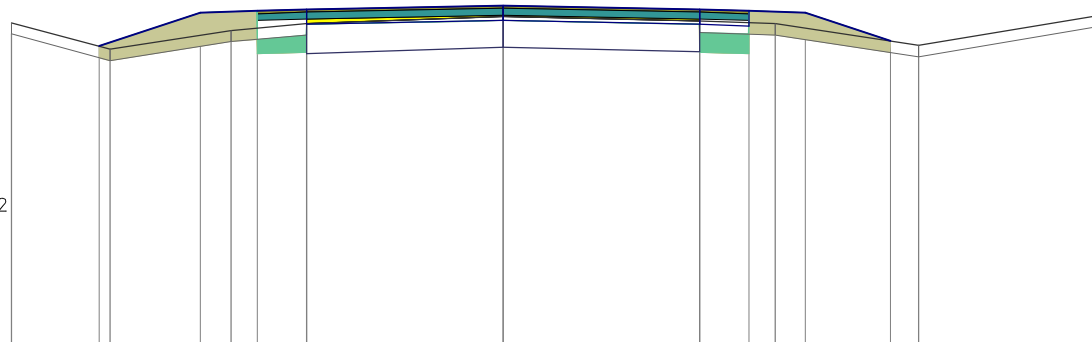


RZĘDNE PROJEKTOWANE	-101,96	-102,40	-102,43	-102,45	-102,50	-102,45	-102,43	-102,40	-102,03	
RZĘDNE FREZOWANIA				-102,26	-102,35	-102,29				
RZĘDNE TERENU	102,27	101,92	102,17	102,26	102,35	102,29	102,26	101,97	102,39	
ODLEGŁOŚCI	-6,50	-5,34 -5,20	-4,00	-3,60 -3,25	-2,60	0,00	2,60	3,25 3,60	4,00	5,12 5,50

PIK: 6700,00

Skala 1:100/100

ŚCIERALNA = 0,26m²
 WIĄŻĄCA = 0,58m²
 WYRÓW. = 0,34m²
 FREZOWANIE = 0,00m²
 NASYP = 1,22m²
 WYKOP = 0,25m²

P.P. = 98,00

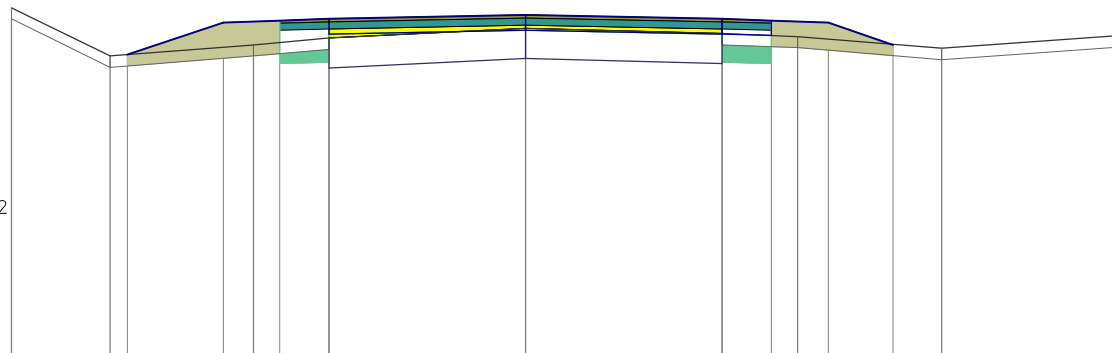


RZĘDNE PROJEKTOWANE	-102,03	-102,45	-102,48	-102,50	-102,55	-102,50	-102,48	-102,45	-102,16	
RZĘDNE FREZOWANIA				-102,25	-102,38	-102,31				
RZĘDNE TERENU	102,65	102,01	102,16	102,25	102,38	102,31	102,27	102,11	102,29	
ODLEGŁOŚCI	-6,80	-5,50 -5,27	-4,00	-3,60 -3,25	-2,60	0,00	2,60	3,25 3,60	4,00	4,86 5,50

PIK: 6750,00

Skala 1:100/100

ŚCIERALNA = 0,26m ²
WIĄŻĄCA = 0,58m ²
WYRÓW. = 0,27m ²
FREZOWANIE = 0,00m ²
NASYP = 1,04m ²
WYKOP = 0,27m ²

P.P. = 98,00

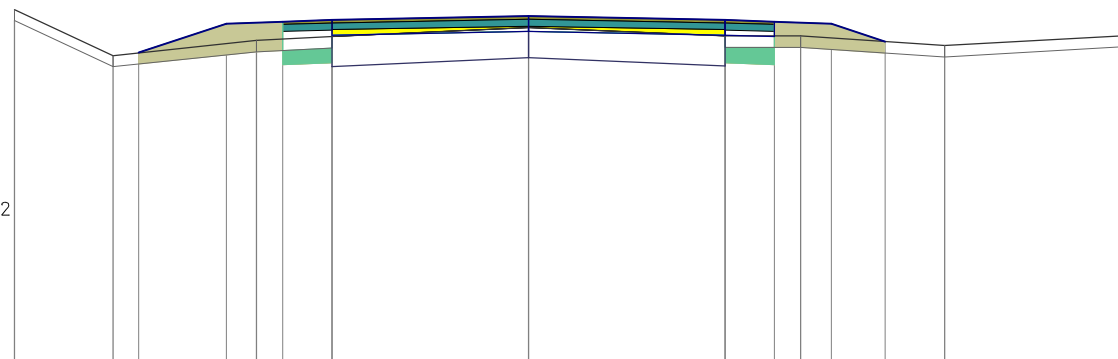


RZĘDNE PROJEKTOWANE		-102,12		-102,50		-102,53		-102,55		-102,60		-102,55		-102,53		-102,50		-102,26	
RZĘDNE FREZOWANIA								-102,33		-102,45		-102,34							
RZĘDNE TERENU	-102,69	-102,08		-102,28			-102,33		-102,45		-102,34		-102,34				-102,21		-102,35
ODLEGŁOŚCI	-6,80	-5,50 -5,16		-4,00 -3,60 -3,25			-2,60		0,00		2,60		3,25 3,60 4,00		4,71		5,50		8,00

PIK: 6800,00

Skala 1:100/100

ŚCIERALNA = 0,26m ²
WIĄŻĄCA = 0,58m ²
WYRÓW. = 0,18m ²
FREZOWANIE = 0,00m ²
NASYP = 1,19m ²
WYKOP = 0,26m ²

P.P. = 98,00

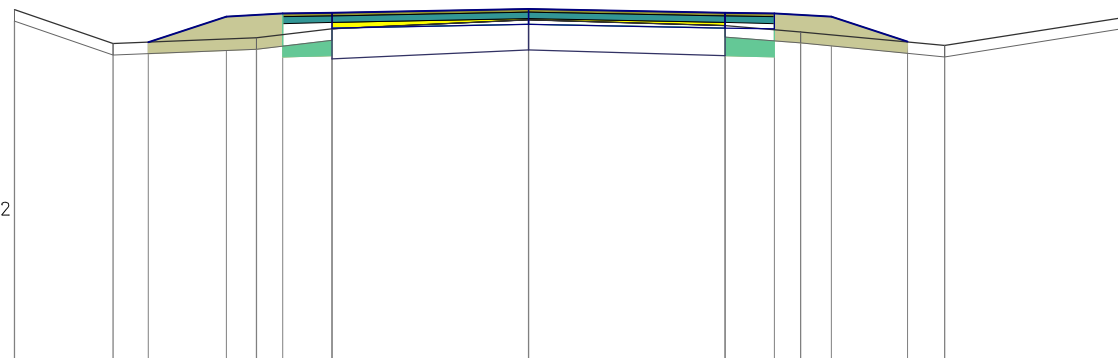


RZĘDNE PROJEKTOWANE		-102,24	-102,58	-102,62	-102,63	-102,68	-102,63	-102,62	-102,58	-102,25					
RZĘDNE FREZOWANIA					-102,42	-102,54	-102,46								
RZĘDNE TERENU	-102,67	-102,22	-102,30	-102,42	-102,54	-102,46	-102,38	-102,20	-102,59						
ODLEGŁOŚCI	-6,80	-5,50	-5,03	-4,00	-3,60	-3,25	-2,60	0,00	2,60	3,25	3,60	4,00	5,01	5,50	8,00

PIK: 6850,00

Skala 1:100/100

ŚCIERALNA = 0,26m ²
WIĄŻĄCA = 0,58m ²
WYRÓW. = 0,23m ²
FREZOWANIE = 0,00m ²
NASYP = 1,11m ²
WYKOP = 0,26m ²

P.P. = 98,00

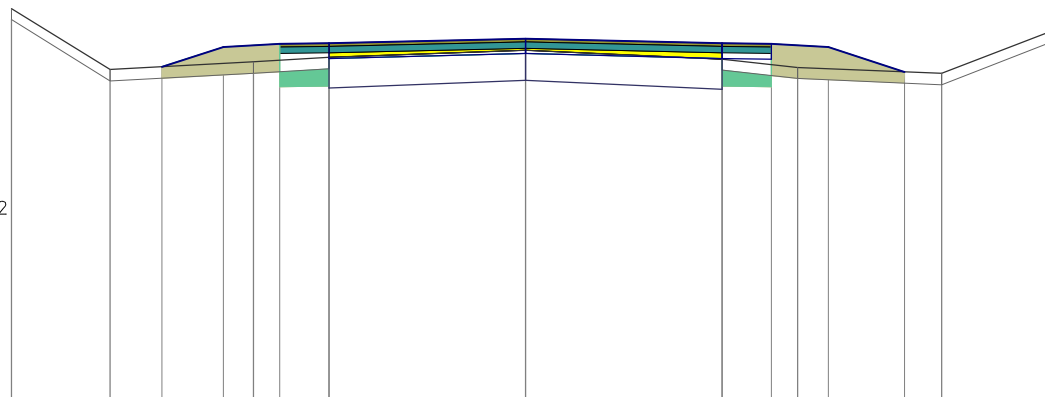


RZĘDNE PROJEKTOWANE			-102,40	-102,66	-102,70	-102,71	-102,77	-102,71	-102,70	-102,66	-102,33				
RZĘDNE FREZOWANIA						-102,52	-102,62	-102,50							
RZĘDNE TERENU	103,17	102,36		102,46		102,52	102,62	102,50	102,39		102,31				
ODLEGŁOŚCI	-6,80	-5,50	-4,81	-4,00	-3,60	-3,25	-2,60	0,00	2,60	3,25	3,60	4,00	5,01	5,50	7,00

PIK: 6900,00

Skala 1:100/100

ŚCIERALNA = 0,26m ²
WIĄŻĄCA = 0,58m ²
WYRÓW. = 0,08m ²
FREZOWANIE = 0,05m ²
NASYP = 1,04m ²
WYKOP = 0,32m ²

P.P. = 98,00

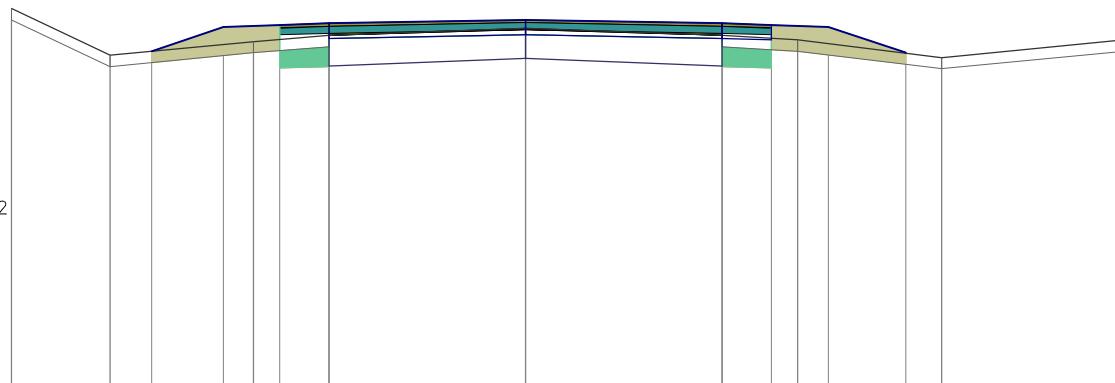


RZĘDNE PROJEKTOWANE			-102,43		-102,75		-102,78		-102,80		-102,85		-102,80		-102,78		-102,75		-102,41	
RZĘDNE FREZOWANIA									-102,64		-102,72		-102,64							
RZĘDNE TERENU	-103,00		-102,38			-102,56			-102,64		-102,74		-102,64		-102,58				-102,35	
ODLEGŁOŚCI	-6,80		-5,50	-4,95	-4,00	-3,60	-3,25		-2,60		0,00		2,60	3,25	3,60	4,00		5,03	5,50	8,00

PIK: 6950,00

Skala 1:100/100

ŚCIERALNA = 0,26m²
 WIĄŻĄCA = 0,58m²
 WYRÓW. = 0,00m²
 FREZOWANIE = 0,13m²
 NASYP = 0,84m²
 WYKOP = 0,37m²

P.P. = 98,00

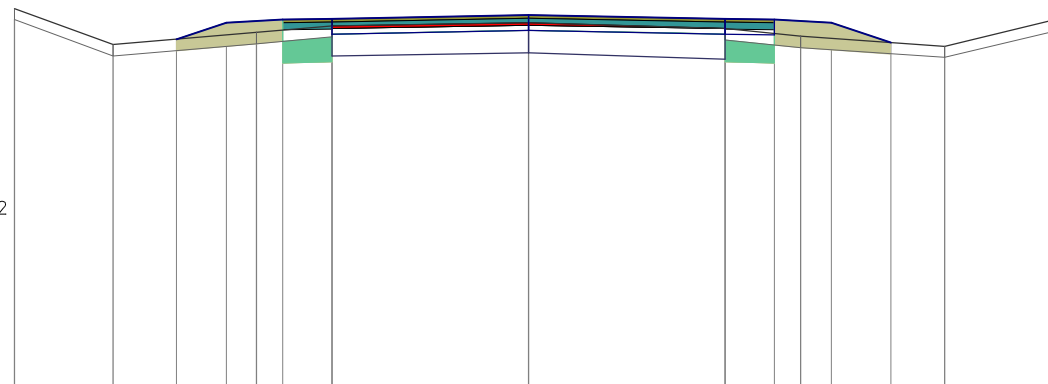


RZĘDNE PROJEKTOWANE			-102,61	-102,83	-102,87	-102,88		-102,93		-102,88	-102,87	-102,83	-102,57		
RZĘDNE FREZOWANIA						-102,75		-102,80		-102,75					
RZĘDNE TERENU	103,02	102,54		102,70		102,79		102,83		102,75	102,65		102,52	102,88	
ODLEGŁOŚCI	-6,80	-5,50	-4,66	-4,00	-3,60	-3,25	-2,60	0,00	2,60	3,25	3,60	4,00	4,79	5,50	7,00

PIK: 7000,00

Skala 1:100/100


ŚCIERALNA = 0,26m²
 WIĄŻĄCA = 0,58m²
 WYRÓW. = 0,10m²
 FREZOWANIE = 0,00m²
 NASYP = 0,86m²
 WYKOP = 0,36m²

P.P. = 98,00

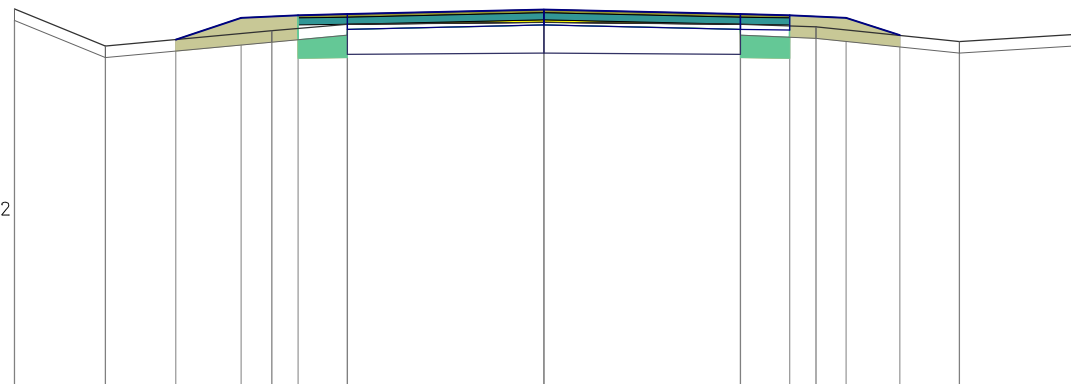

RZĘDNE PROJEKTOWANE			-102,62	-102,91	-102,95	-102,96		-103,02		-102,96	-102,95	-102,91	-102,68		
RZĘDNE FREZOWANIA						-102,83		-102,85		-102,83					
RZĘDNE TERENU	103,03	102,54		102,74		102,83		102,85		102,83	102,79		102,60	102,69	
ODLEGŁOŚCI	-7,00	-5,80	-4,87	-4,00	-3,60	-3,25	-2,60	0,00	2,60	3,25	3,60	4,00	4,71	5,50	7,00

P.P. = 98,00

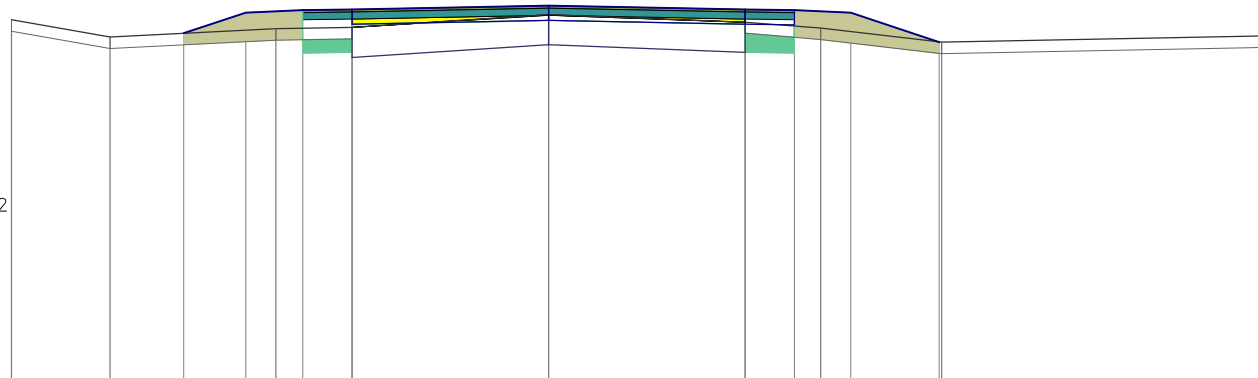


RZĘDNE PROJEKTOWANE			-102,61	-102,88	-102,92	-102,93	-102,98	-102,93	-102,92	-102,88	-102,49				
RZĘDNE FREZOWANIA						-102,69	-102,85	-102,76							
RZĘDNE TERENU	-102,79	-102,56		-102,67		-102,69	-102,86	-102,76	-102,68		-102,49				
ODLEGŁOŚCI	-7,10	-5,80	-4,82	-4,00	-3,60	-3,25	-2,60	0,00	2,60	3,25	3,60	4,00	5,17	5,20	6,00

Skala 1:100/100

ŚCIERALNA	= 0,26m ²
WIAŻĄCA	= 0,58m ²
WYRÓW.	= 0,27m ²
FREZOWANIE	= 0,00m ²
NASYP	= 1,20m ²
WYKOP	= 0,25m ²

P.P. = 98,00

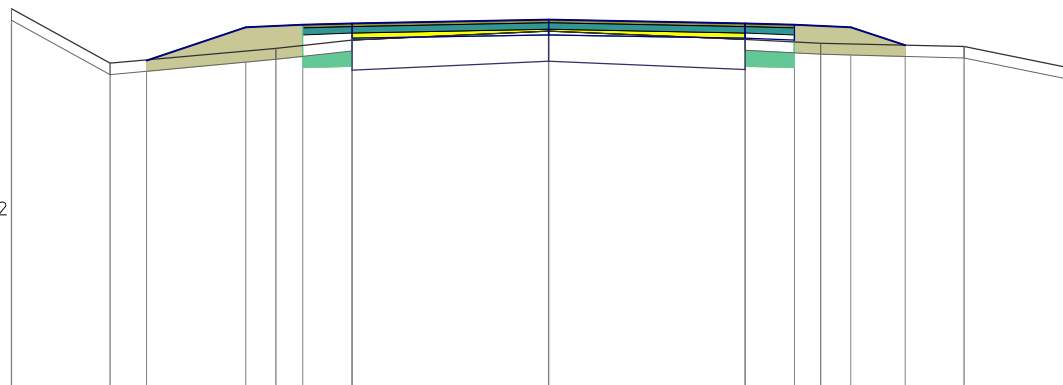
[illegible]

PIK: 7150,00

Skala 1:100/100

ŚCIERALNA = 0,26m ²
WIĄŻĄCA = 0,58m ²
WYRÓW. = 0,49m ²
FREZOWANIE = 0,00m ²
NASYP = 1,76m ²
WYKOP = 0,18m ²

P.P. = 98,00

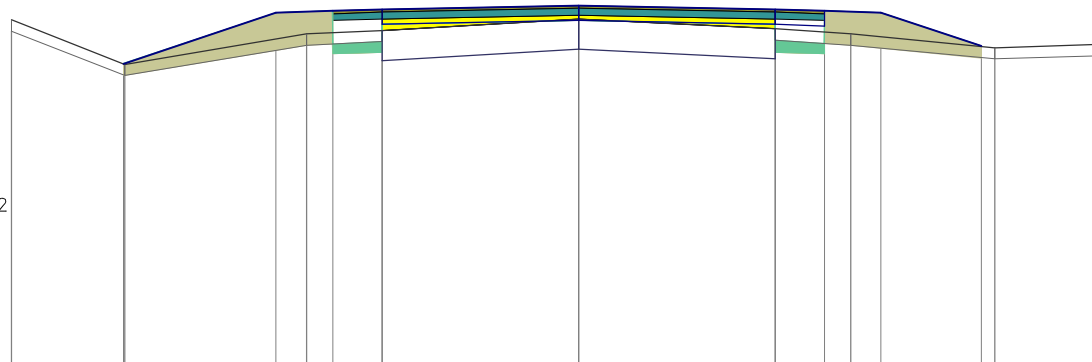


RZĘDNE PROJEKTOWANE	-102,01	-102,68	-102,71	-102,73	-102,78	-102,73	-102,71	-102,68	-102,24	
RZĘDNE FREZOWANIA				-102,45	-102,60	-102,47				
RZĘDNE TERENU	-102,59	-102,00	-102,40	-102,45	-102,60	-102,47	-102,40	-102,22	-102,27	
ODLEGŁOŚCI	-7,50	-6,02 -6,00	-4,00 -3,60 -3,25	-2,60	0,00	2,60	3,25 3,60	4,00	5,33 5,50	7,00

PIK: 7200,00

Skala 1:100/100

ŚCIERALNA = 0,26m ²
WIĄŻĄCA = 0,58m ²
WYRÓW. = 0,35m ²
FREZOWANIE = 0,00m ²
NASYP = 1,55m ²
WYKOP = 0,22m ²

P.P. = 98,00

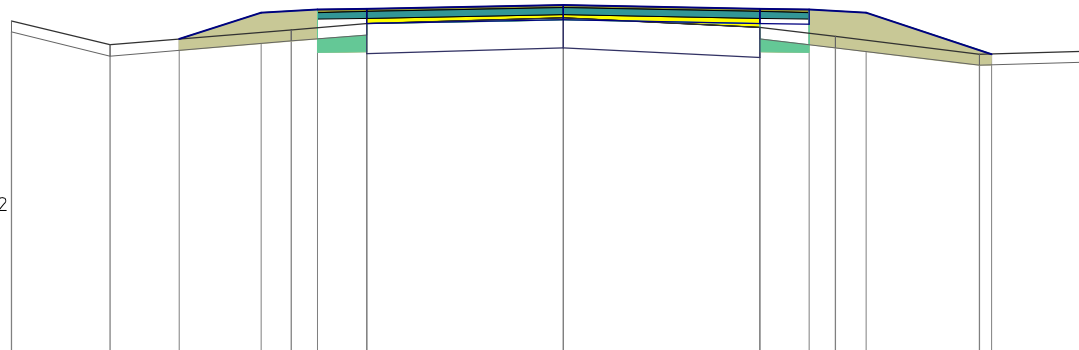


RZĘDNE PROJEKTOWANE			-102,20	-102,55	-102,59	-102,60		-102,65		-102,60	-102,59	-102,55		-102,00
RZĘDNE FREZOWANIA						-102,40		-102,48		-102,35				
RZĘDNE TERENU	-102,44	-102,12		-102,32	-102,40	-102,40	-102,48	-102,48	-102,35	-102,23	-102,00	-102,00	-102,04	
ODLEGŁOŚCI	-7,30	-6,00	-5,08	-4,00	-3,60	-3,25	-2,60	0,00	2,60	3,25	3,60	4,00	5,50	5,66

PIK: 7250,00

Skala 1:100/100

ŚCIERALNA = 0,26m²
 WIĄŻĄCA = 0,58m²
 WYRÓW. = 0,18m²
 FREZOWANIE = 0,00m²
 NASYP = 1,46m²
 WYKOP = 0,27m²

P.P. = 98,00

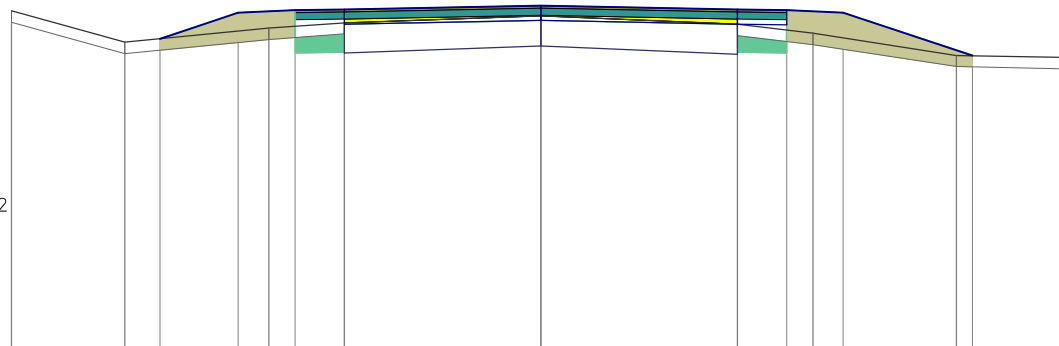


RZĘDNE PROJEKTOWANE			-102,09		-102,43		-102,47		-102,48			-102,53			-102,48		-102,47		-102,43			-101,87
RZĘDNE FREZOWANIA									-102,30			-102,39			-102,28							
RZĘDNE TERENU	-102,46		-102,04			-102,23			-102,30			-102,39			-102,28			-102,16				-101,87
ODLEGŁOŚCI	-7,00		-5,50	-5,04	-4,00	-3,60	-3,25	-2,60				0,00			2,60	3,25	3,60	4,00			5,50	5,71
																						7,00
																						101,84

PIK: 7300,00

Skala 1:100/100

ŚCIERALNA = 0,26m²
 WIĄŻĄCA = 0,58m²
 WYRÓW. = 0,18m²
 FREZOWANIE = 0,03m²
 NASYP = 1,20m²
 WYKOP = 0,26m²

P.P. = 98,00

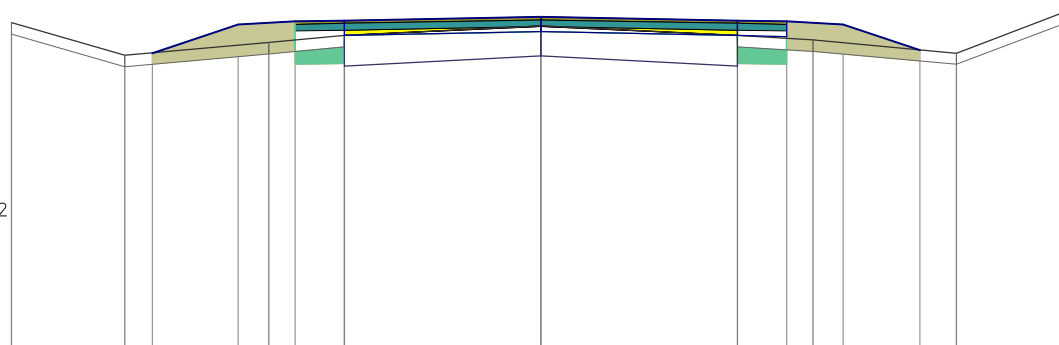


RZĘDNE PROJEKTOWANE			-101,93		-102,31		-102,35		-102,36		-102,41		-102,36		-102,35		-102,31		-101,97	
RZĘDNE FREZOWANIA							-102,16		-102,28				-102,16						-101,97	
RZĘDNE TERENU	-102,33		-101,90		-102,07		-102,16		-102,29		-102,28		-102,16		-102,10				-101,93	
ODLEGŁOŚCI	-7,00		-5,50	-5,14	-4,00	-3,60	-3,25	-2,60	0,00				2,60	3,25	3,60	4,00		5,01	5,50	7,00

PIK: 7350,00

Skala 1:100/100

ŚCIERALNA = 0,26m²
 WIĄŻĄCA = 0,58m²
 WYRÓW. = 0,26m²
 FREZOWANIE = 0,00m²
 NASYP = 1,41m²
 WYKOP = 0,23m²

P.P. = 98,00

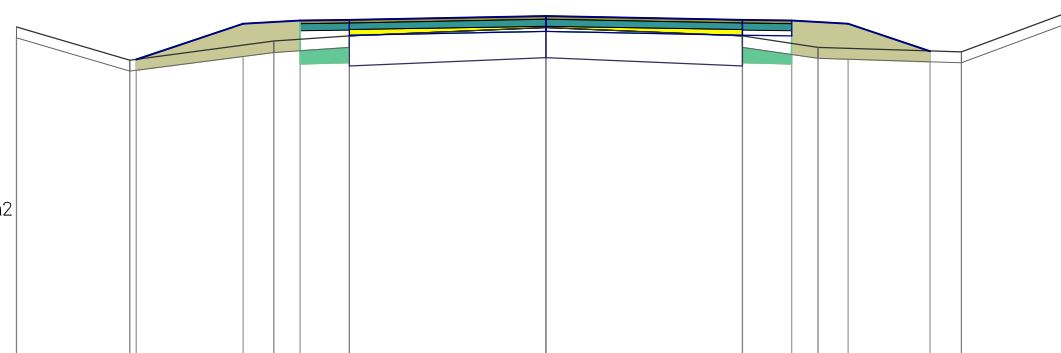


RZĘDNE PROJEKTOWANE		-101,94		-102,41		-102,45		-102,46		-102,51		-102,46		-102,45		-102,41		-102,05	
RZĘDNE FREZOWANIA								-102,25		-102,36		-102,25							
RZĘDNE TERENU	-102,37	-101,93		-102,18				-102,25		-102,36		-102,25		-102,10				-102,04	
ODLEGŁOŚCI	-7,00	-5,50 -5,42		-4,00 -3,60 -3,25				-2,60		0,00		2,60		3,25 3,60		4,00		5,08 5,50	

PIK: 7400,00

Skala 1:100/100

ŚCIERALNA = 0,26m²
 WIĄŻĄCA = 0,58m²
 WYRÓW. = 0,30m²
 FREZOWANIE = 0,00m²
 NASYP = 1,40m²
 WYKOP = 0,20m²

P.P. = 98,00

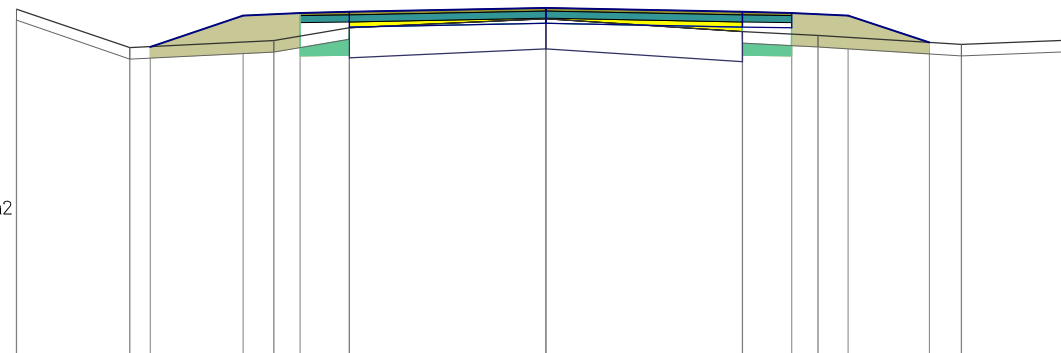


RZĘDNE PROJEKTOWANE		-102,10	-102,51	-102,55	-102,56	-102,61	-102,56	-102,55	-102,51	-102,16	
RZĘDNE FREZOWANIA					-102,35	-102,47	-102,30				
RZĘDNE TERENU	-102,60	-102,09	-102,18	-102,35	-102,47	-102,30	-102,25		-102,13	-102,19	
ODLEGŁOŚCI	-7,00	-5,50 -5,23	-4,00 -3,60 -3,25	-2,60	0,00	2,60	3,25 3,60	4,00	5,07 5,50		

PIK: 7450,00

Skala 1:100/100

ŚCIERALNA = 0,26m²
 WIĄŻĄCA = 0,58m²
 WYRÓW. = 0,29m²
 FREZOWANIE = 0,00m²
 NASYP = 1,77m²
 WYKOP = 0,23m²

P.P. = 98,00

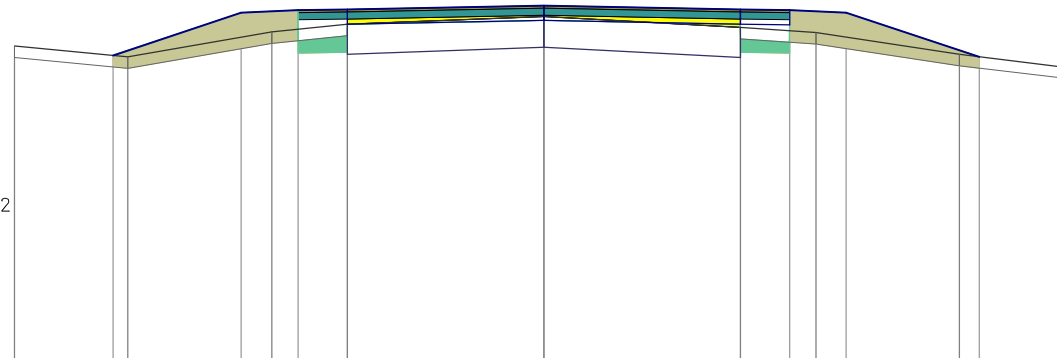


RZĘDNE PROJEKTOWANE	-102,05	-102,61	-102,65	-102,66	-102,71	-102,66	-102,65	-102,61	-102,03				
RZĘDNE FREZOWANIA				-102,46	-102,56	-102,42							
RZĘDNE TERENU	-102,17	-102,03	-102,36	-102,46	-102,56	-102,42	-102,35	-102,06	-101,88				
ODLEGŁOŚCI	-7,00	-5,70	-3,60	-3,25	-2,60	0,00	2,60	3,25	3,60	4,00	5,50	5,76	7,00

PIK: 7500,00

Skala 1:100/100

ŚCIERALNA = 0,26m²
 WIĄŻĄCA = 0,58m²
 WYRÓW. = 0,45m²
 FREZOWANIE = 0,00m²
 NASYP = 2,72m²
 WYKOP = 0,12m²

P.P. = 98,00

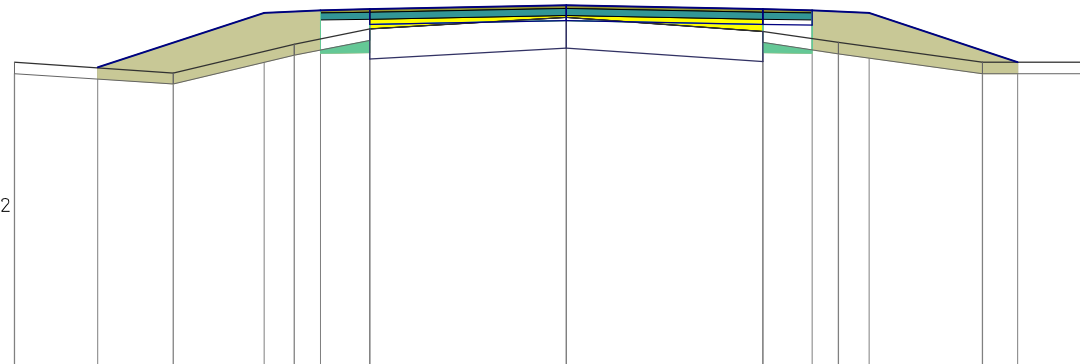


RZĘDNE PROJEKTOWANE	-101,99	-102,71	-102,75	-102,76	-102,81	-102,76	-102,75	-102,71	-102,06						
RZĘDNE FREZOWANIA				-102,50	-102,65	-102,47									
RZĘDNE TERENU	-102,06	-101,92	-102,30	-102,50	-102,65	-102,47	-102,32	-102,06	-102,06						
ODLEGŁOŚCI	-7,30	-6,20	-5,20	-4,00	-3,60	-3,25	-2,60	0,00	2,60	3,25	3,60	4,00	5,50	5,97	7,00

PIK: 7550,00

Skala 1:100/100

ŚCIERALNA	= 0,26m ²
WIĄŻĄCA	= 0,58m ²
WYRÓW.	= 0,42m ²
FREZOWANIE	= 0,00m ²
NASYP	= 2,67m ²
WYKOP	= 0,17m ²

P.P. = 98,00

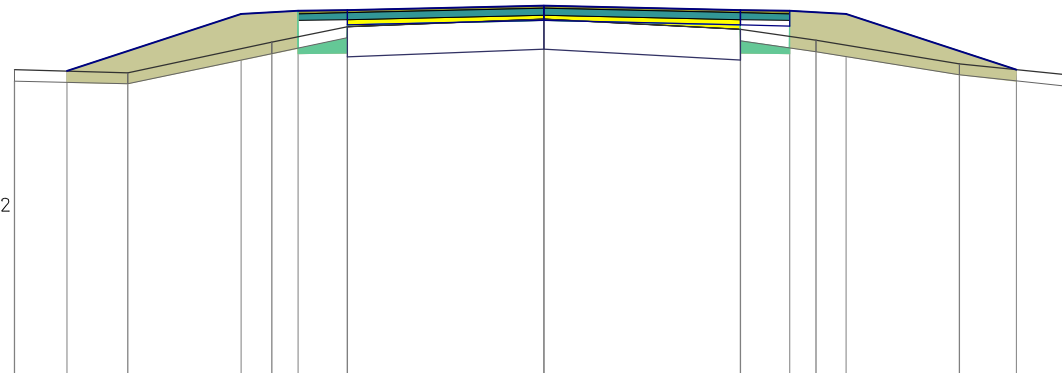


RZĘDNE PROJEKTOWANE	-102,05	-102,81	-102,85	-102,86	-102,92	-102,86	-102,85	-102,81	-102,07						
RZĘDNE FREZOWANIA				-102,64	-102,74	-102,60									
RZĘDNE TERENU	102,07	102,03	102,43	102,64	102,74	102,60	102,46	102,15	101,99						
ODLEGŁOŚCI	-7,00	-6,31	-5,50	-4,00	-3,60	-3,25	-2,60	0,00	2,60	3,25	3,60	4,00	5,50	6,25	7,00

PIK: 7600,00

Skala 1:100/100

ŚCIERALNA	= 0,26m ²
WIĄŻĄCA	= 0,58m ²
WYRÓW.	= 0,53m ²
FREZOWANIE	= 0,00m ²
NASYP	= 2,12m ²
WYKOP	= 0,17m ²

P.P. = 98,00

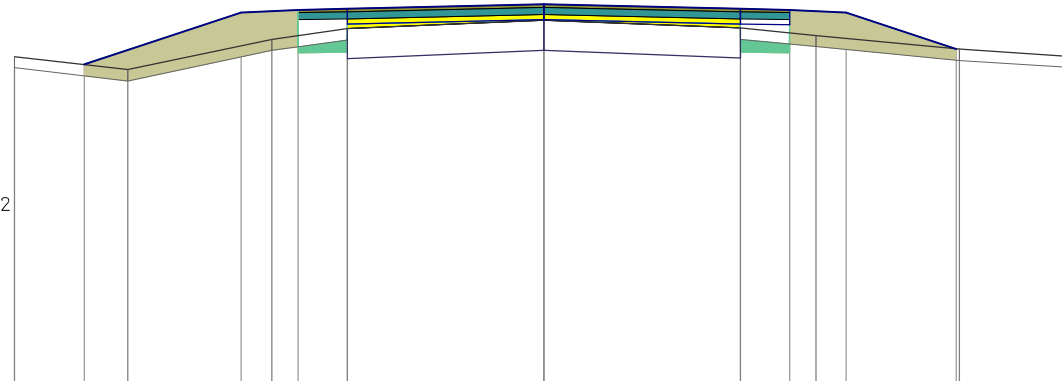


RZĘDNE PROJEKTOWANE	-102,23	-102,91	-102,95	-102,96	-103,02	-102,96	-102,95	-102,91	-102,43						
RZĘDNE FREZOWANIA				-102,70	-102,81	-102,71									
RZĘDNE TERENU	-102,33	-102,16	-102,56	-102,70	-102,81	-102,71	-102,61	-102,43	-102,33						
ODLEGŁOŚCI	-7,00	-6,08	-5,50	-4,00	-3,60	-3,25	-2,60	0,00	2,60	3,25	3,60	4,00	5,45	5,50	7,00

PIK: 7650,00

Skala 1:100/100

ŚCIERALNA = 0,26m ²
WIAŻĄCA = 0,58m ²
WYRÓW. = 0,38m ²
FREZOWANIE = 0,00m ²
NASYP = 3,45m ²
WYKOP = 0,16m ²

P.P. = 98,00

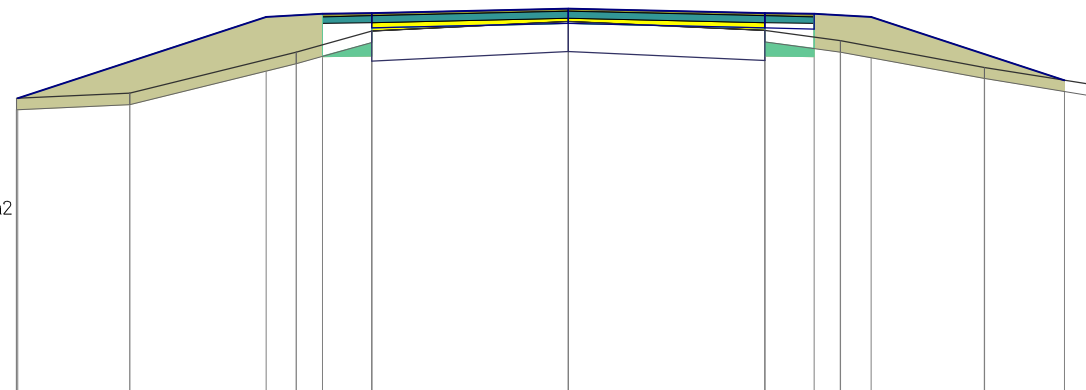


RZĘDNE PROJEKTOWANE	-101,93		-103,01	-103,05	-103,06		-103,12		-103,06	-103,05	-103,01		-102,17
RZĘDNE FREZOWANIA					-102,82		-102,95		-102,83				
RZĘDNE TERENU	-101,93	-102,00	-102,54	-102,82	-102,82	-102,95	-102,95	-102,83	-102,69	-102,34	-102,10		
ODLEGŁOŚCI	-7,30 -7,28	-5,80	-4,00	-3,60	-3,25	-2,60	0,00	2,60	3,25	3,60	4,00	5,50	6,56 7,00

PIK: 7700,00

Skala 1:100/100

ŚCIERALNA = 0,26m ²
WIAŻĄCA = 0,58m ²
WYRÓW. = 0,25m ²
FREZOWANIE = 0,00m ²
NASYP = 2,50m ²
WYKOP = 0,22m ²

P.P. = 98,00

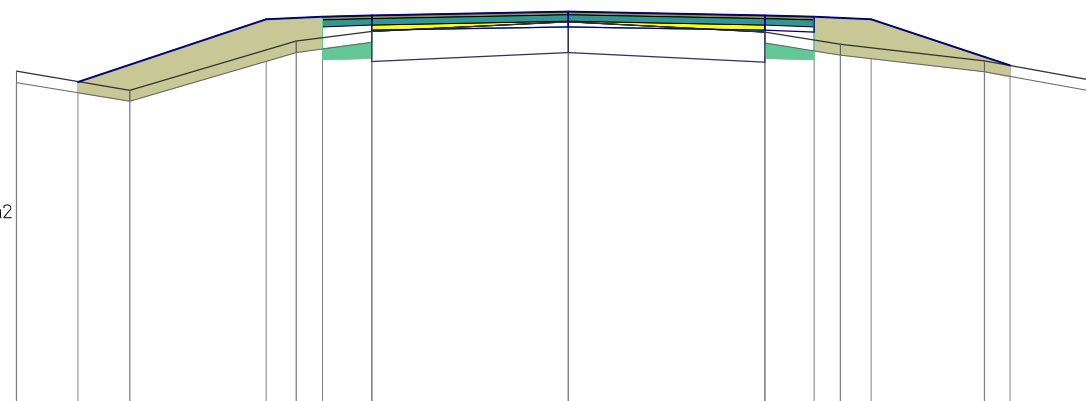


RZĘDNE PROJEKTOWANE	-102,29		-103,12	-103,15	-103,17		-103,22		-103,17	-103,15	-103,12		-102,51
RZĘDNE FREZOWANIA					-102,96		-103,08		-102,95				
RZĘDNE TERENU	-102,43	-102,18	-102,83	-102,96	-102,96	-103,08	-103,08	-102,95	-102,79	-102,57	-102,30		
ODLEGŁOŚCI	-7,30 -6,49	-5,80	-4,00	-3,60	-3,25	-2,60	0,00	2,60	3,25	3,60	4,00	5,50 5,84	7,00

PIK: 7750,00

Skala 1:100/100

ŚCIERALNA = 0,26m²
 WIĄŻĄCA = 0,58m²
 WYRÓW. = 0,27m²
 FREZOWANIE = 0,00m²
 NASYP = 1,53m²
 WYKOP = 0,24m²

P.P. = 99,00

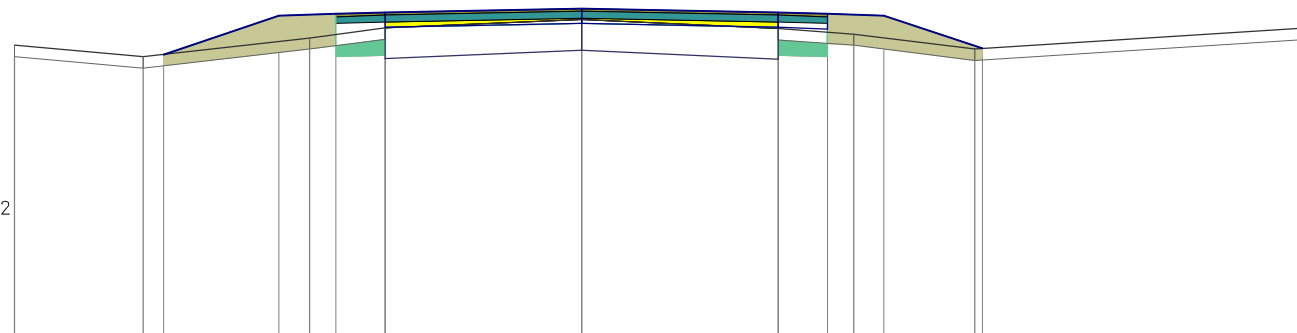


RZĘDNE PROJEKTOWANE	-102,71	-103,22	-103,25	-103,27	-103,32	-103,27	-103,25	-103,22	-102,79
RZĘDNE FREZOWANIA				103,06	103,17	103,05			
RZĘDNE TERENU	102,83	102,68	102,93	103,06	103,17	103,05	102,98	102,78	103,06
ODLEGŁOŚCI	-7,50	-5,80	-4,00	-3,60	0,00	2,60	3,25	5,20	9,60

PIK: 7800,00

Skala 1:100/100

ŚCIERALNA = 0,26m²
 WIĄŻĄCA = 0,58m²
 WYRÓW. = 0,10m²
 FREZOWANIE = 0,03m²
 NASYP = 1,23m²
 WYKOP = 0,30m²

P.P. = 99,00

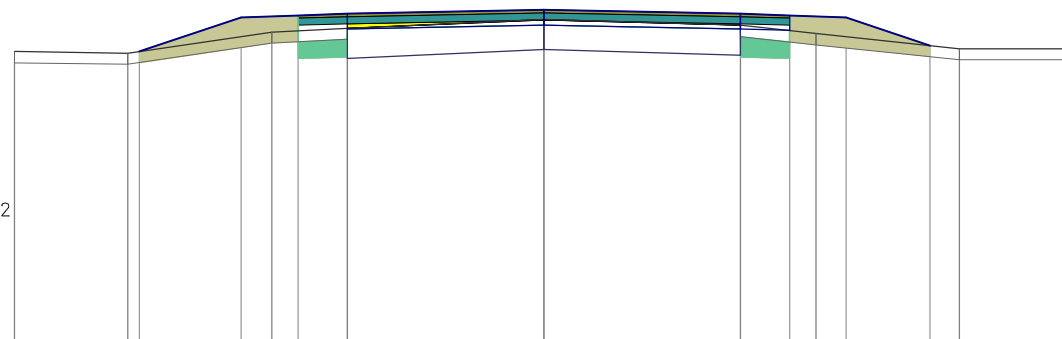


RZĘDNE PROJEKTOWANE	-102,87	-103,32	-103,35	-103,37	-103,42	-103,37	-103,35	-103,32	-102,95
RZĘDNE FREZOWANIA				103,18	103,29	103,22			
RZĘDNE TERENU	102,87	102,85	103,13	103,18	103,30	103,22	103,11	102,91	102,91
ODLEGŁOŚCI	-7,00	-5,50	-4,00	-3,60	0,00	2,60	3,25	5,11	7,00

PIK: 7850,00

Skala 1:100/100

ŚCIERALNA = 0,26m ²
WIĄŻĄCA = 0,58m ²
WYRÓW. = 0,10m ²
FREZOWANIE = 0,00m ²
NASYP = 2,97m ²
WYKOP = 0,26m ²

P.P. = 98,00

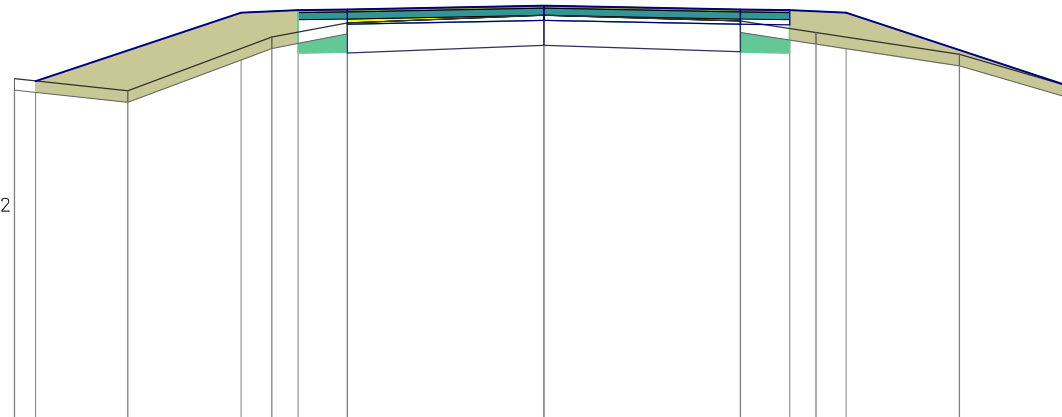


RZĘDNE PROJEKTOWANE	-102,50		-103,40	-103,44	-103,45		-103,50		-103,45	-103,44	-103,40		-102,42
RZĘDNE FREZOWANIA					-103,27		-103,37		-103,29				
RZĘDNE TERENU	-102,53	-102,37		-103,08	-103,27	-103,37	-103,37	-103,29	-103,14		-102,85		-102,41
ODLEGŁOŚCI	-7,00 -6,72	-5,50	-4,00 -3,60 -3,25	-2,60	0,00	2,60	3,25 3,60 4,00	5,50	6,98 7,00				

PIK: 7900,00

Skala 1:100/100

ŚCIERALNA = 0,26m ²
WIĄŻĄCA = 0,58m ²
WYRÓW. = 0,12m ²
FREZOWANIE = 0,00m ²
NASYP = 1,54m ²
WYKOP = 0,30m ²

P.P. = 99,00

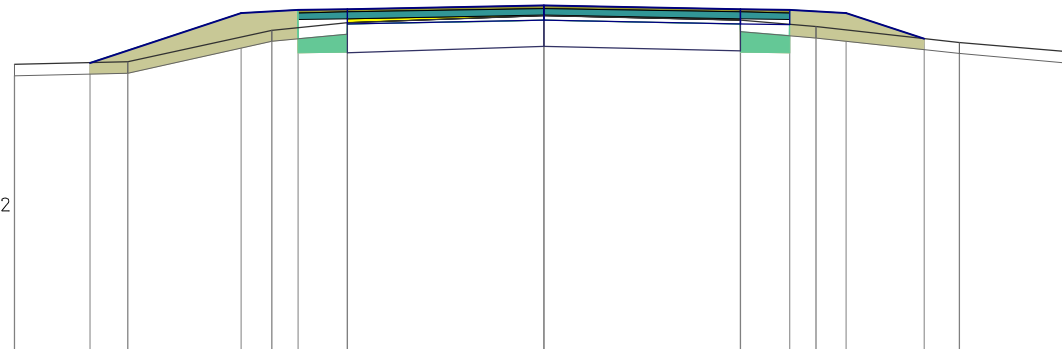


RZĘDNE PROJEKTOWANE	-102,82		-103,48	-103,52	-103,53		-103,58		-103,53	-103,52	-103,48	-103,14	
RZĘDNE FREZOWANIA					-103,35		-103,44		-103,38				
RZĘDNE TERENU	-102,80	-102,83		-103,25	-103,35	-103,44	-103,38	-103,30	-103,09				-102,96
ODLEGŁOŚCI	-7,00 -6,00 -5,50	-4,00 -3,60 -3,25	-2,60	0,00	2,60	3,25 3,60 4,00	5,03 5,50	7,00					

PIK: 7950,00

Skala 1:100/100

ŚCIERALNA = 0,26m ²
WIĄŻĄCA = 0,58m ²
WYRÓW. = 0,25m ²
FREZOWANIE = 0,00m ²
NASYP = 1,79m ²
WYKOP = 0,24m ²

P.P. = 99,00

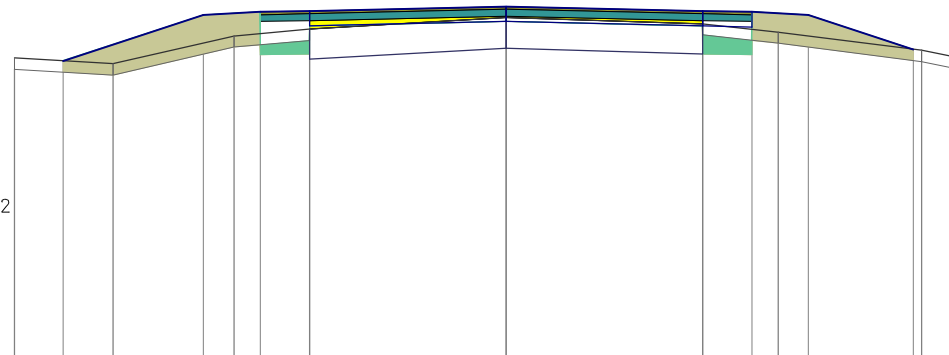


RZĘDNE PROJEKTOWANE	-102,95	-103,56	-103,60	-103,61	-103,67	-103,61	-103,60	-103,56	-103,10						
RZĘDNE FREZOWANIA				-103,37	-103,52	-103,44									
RZĘDNE TERENU	-102,99	-102,91	-103,28	-103,37	-103,52	-103,44	-103,33		-103,09						
ODLEGŁOŚCI	-6,50	-5,86	-5,20	-4,00	-3,60	-3,25	-2,60	0,00	2,60	3,25	3,60	4,00	5,39	5,50	6,00

PIK: 8000,00

Skala 1:100/100

ŚCIERALNA = 0,26m ²
WIĄŻĄCA = 0,58m ²
WYRÓW. = 0,09m ²
FREZOWANIE = 0,05m ²
NASYP = 1,34m ²
WYKOP = 0,32m ²

P.P. = 99,00

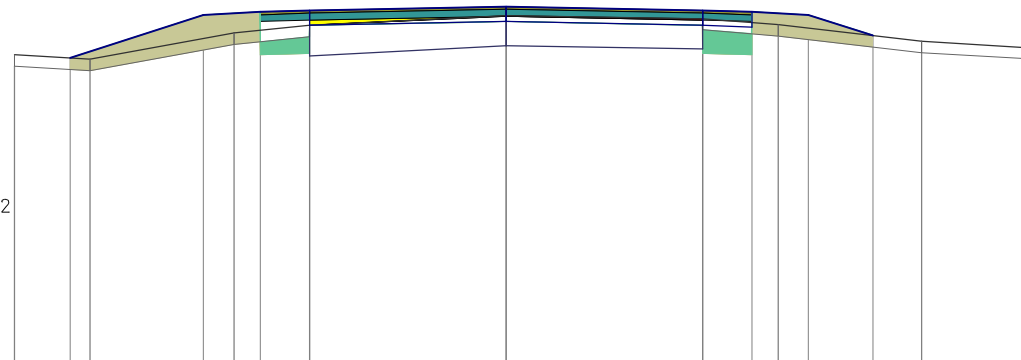


RZĘDNE PROJEKTOWANE	-103,07	-103,64	-103,68	-103,70	-103,75	-103,70	-103,68	-103,64	-103,37
RZĘDNE FREZOWANIA				-103,50	-103,62	-103,57			
RZĘDNE TERENU	-103,11	-103,05	-103,40	-103,50	-103,63	-103,59	-103,51		-103,29
ODLEGŁOŚCI	-6,50	-5,76 -5,50	-4,00 -3,60 -3,25	-2,60	0,00	2,60	3,25 3,60	4,00	4,85 5,50

PIK: 8050,00

Skala 1:100/100

ŚCIERALNA = 0,25m ²
WIĄŻĄCA = 0,56m ²
WYRÓW. = 0,17m ²
FREZOWANIE = 0,03m ²
NASYP = 1,78m ²
WYKOP = 0,18m ²

P.P. = 99,00

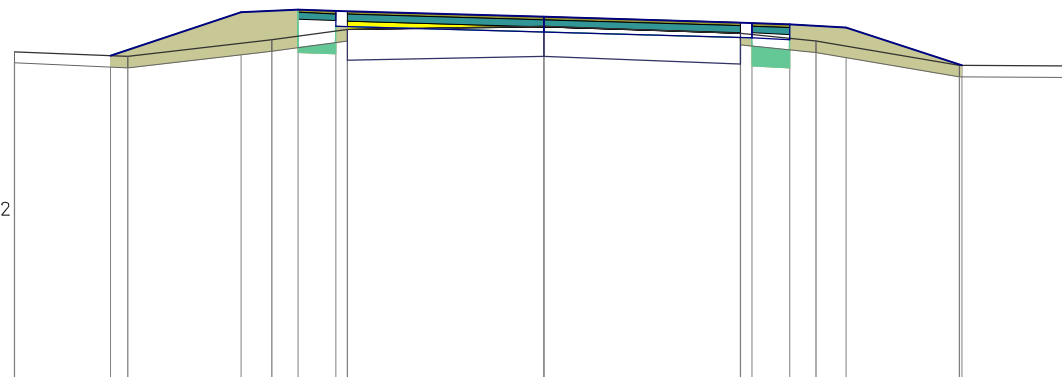


RZĘDNE PROJEKTOWANE	-103,32	-103,89	-103,93	-103,91	-103,83	-103,75	-103,73	-103,69	-103,19
RZĘDNE FREZOWANIA				-103,66	-103,70	-103,61			
RZĘDNE TERENU	103,37	103,31	103,53	103,66	103,71	103,61	103,51	103,19	103,18
ODLEGŁOŚCI	-7,00	-5,73 -5,50	-4,00 -3,60 -3,25	-2,75 -2,60	0,00	2,60 2,75	3,25 3,60	4,00	5,50 5,53

PIK: 8058,93

Skala 1:100/100

ŚCIERALNA = 0,25m ²
WIĄŻĄCA = 0,56m ²
WYRÓW. = 0,09m ²
FREZOWANIE = 0,10m ²
NASYP = 1,43m ²
WYKOP = 0,22m ²

P.P. = 99,00

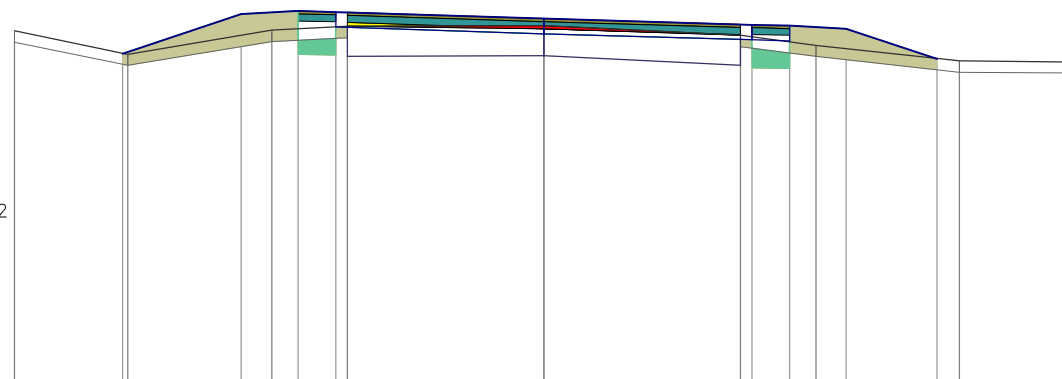


RZĘDNE PROJEKTOWANE	-103,38	-103,90	-103,94	-103,93	-103,84	-103,76	-103,75	-103,71	-103,31
RZĘDNE FREZOWANIA				-103,74	-103,71	-103,62			
RZĘDNE TERENU	103,68	103,37	103,69	103,74	103,75	103,62	103,49	103,28	103,27
ODLEGŁOŚCI	-7,00	-5,57 -5,50	-4,00 -3,60 -3,25	-2,75 -2,60	0,00	2,60 2,75	3,25 3,60	4,00	5,20 5,50

PIK: 8100,00

Skala 1:100/100

ŚCIERALNA = 0,25m ²
WIĄŻĄCA = 0,56m ²
WYRÓW. = 0,14m ²
FREZOWANIE = 0,07m ²
NASYP = 1,37m ²
WYKOP = 0,22m ²

P.P. = 99,00

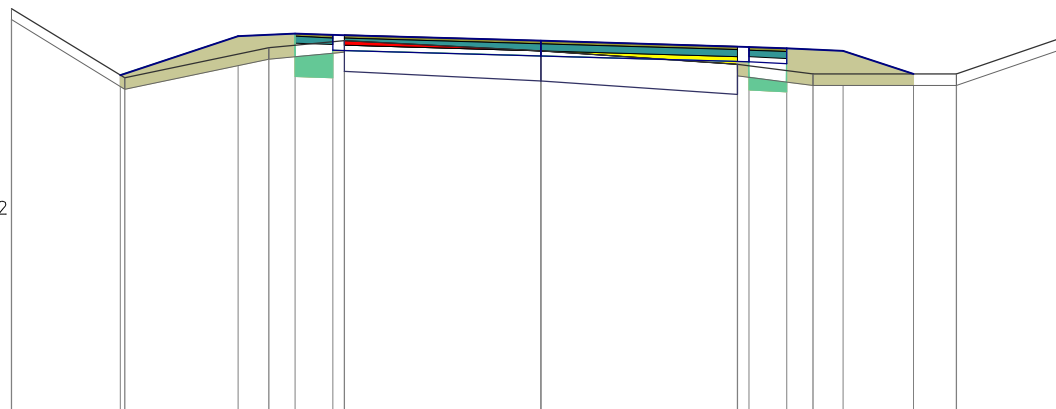


RZĘDNE PROJEKTOWANE	-103,46	-103,97	-104,01	-103,99	-103,91	-103,83	-103,81	-103,78	-103,47
RZĘDNE FREZOWANIA				-103,86		-103,60			
RZĘDNE TERENU	104,34	103,42	103,82	103,91	103,78	103,60	103,47	103,47	103,99
ODLEGŁOŚCI	-7,00	-5,56 -5,50	-4,00 -3,60 -3,25	-2,75 -2,60	0,00	2,60 2,75	3,25 3,60	4,00	4,93 5,50 7,00

PIK: 8117,83

Skala 1:100/100

ŚCIERALNA = 0,25m ²
WIĄŻĄCA = 0,56m ²
WYRÓW. = 0,12m ²
FREZOWANIE = 0,10m ²
NASYP = 1,46m ²
WYKOP = 0,25m ²

P.P. = 99,00

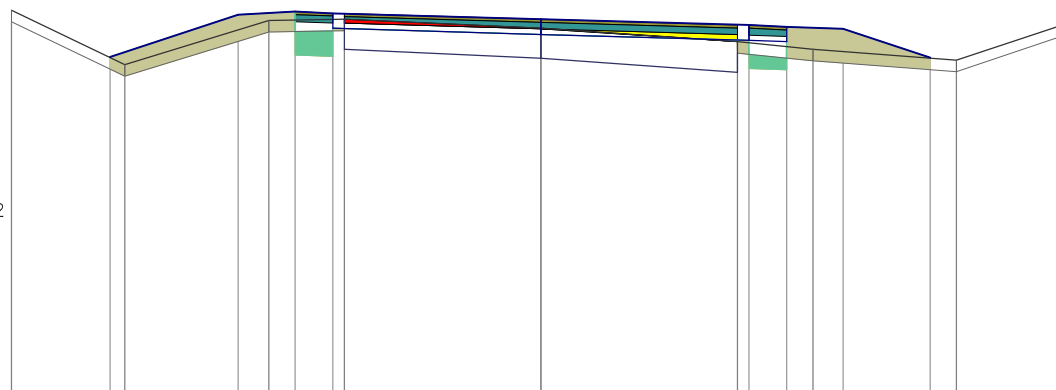


RZĘDNE PROJEKTOWANE	-103,44	-104,00	-104,04	-104,02	-103,94	-103,86	-103,84	-103,81	-103,43
RZĘDNE FREZOWANIA				-103,89		-103,64			
RZĘDNE TERENU	104,06	103,34	103,92	103,94	103,82	103,64	103,54	103,40	103,90
ODLEGŁOŚCI	-7,00	-5,70 -5,50	-4,00 -3,60 -3,25	-2,75 -2,60	0,00	2,60 2,75	3,25 3,60	4,00	5,15 5,50 7,00

PIK: 8150,00

Skala 1:100/100

ŚCIERALNA = 0,25m ²
WIĄŻĄCA = 0,12m ²
WYRÓW. = 0,13m ²
FREZOWANIE = 0,03m ²
NASYP = 0,95m ²
WYKOP = 0,28m ²

P.P. = 99,00

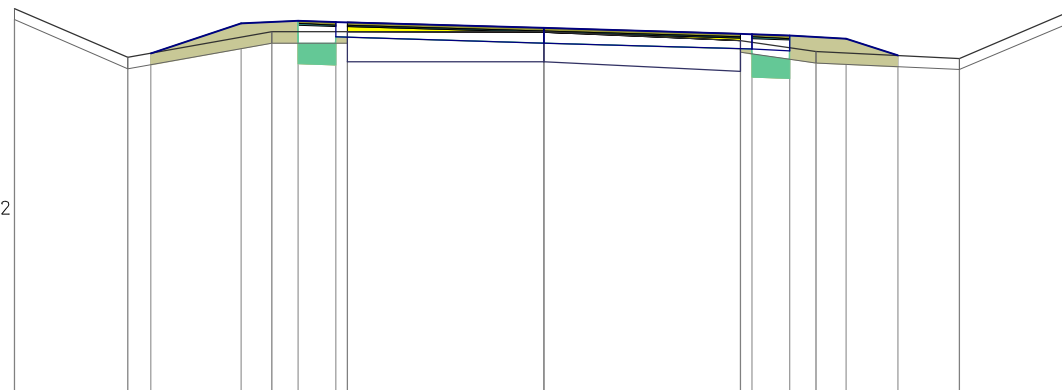


RZĘDNE PROJEKTOWANE	-103,51	-103,91	-103,95	-103,93	-103,85	-103,77	-103,75	-103,71	-103,49		
RZĘDNE FREZOWANIA				-103,80	-103,79	-103,68					
RZĘDNE TERENU	-104,11	-103,46	-103,80	-103,80	-103,80	-103,68	-103,54		-103,45		
ODLEGŁOŚCI	-7,00	-5,50 -5,20	-4,00	-3,60 -3,25	-2,75 -2,60	0,00	2,60 2,75	3,25 3,60	4,00 4,68	5,50	7,00

PIK: 8176,73

Skala 1:100/100

ŚCIERALNA = 0,25m ²
WIĄŻĄCA = 0,12m ²
WYRÓW. = 0,16m ²
FREZOWANIE = 0,28m ²
NASYP = 0,53m ²
WYKOP = 0,34m ²

P.P. = 99,00

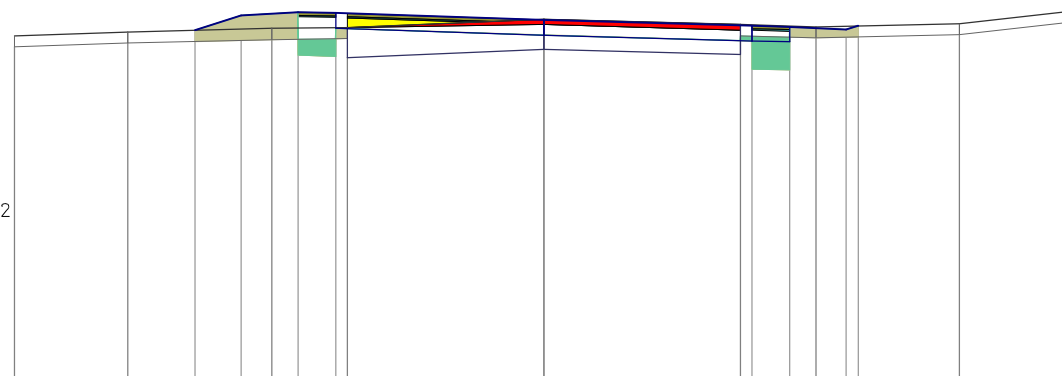

RZĘDNE PROJEKTOWANE			-103,63	-103,83	-103,87	-103,86		-103,77		-103,69	-103,68	-103,64	-103,69	
RZĘDNE FREZOWANIA						-103,67		-103,71		-103,63				
RZĘDNE TERENU	-103,56	-103,61		-103,66		-103,67		-103,78		-103,71	-103,68		-103,72	
ODLEGŁOŚCI	-7,00	-5,50	-4,61	-4,00	-3,60	-3,25	-2,75	0,00		2,60	3,25	3,60	4,00	7,00